



GROUND FLOOR PLAN 1:100

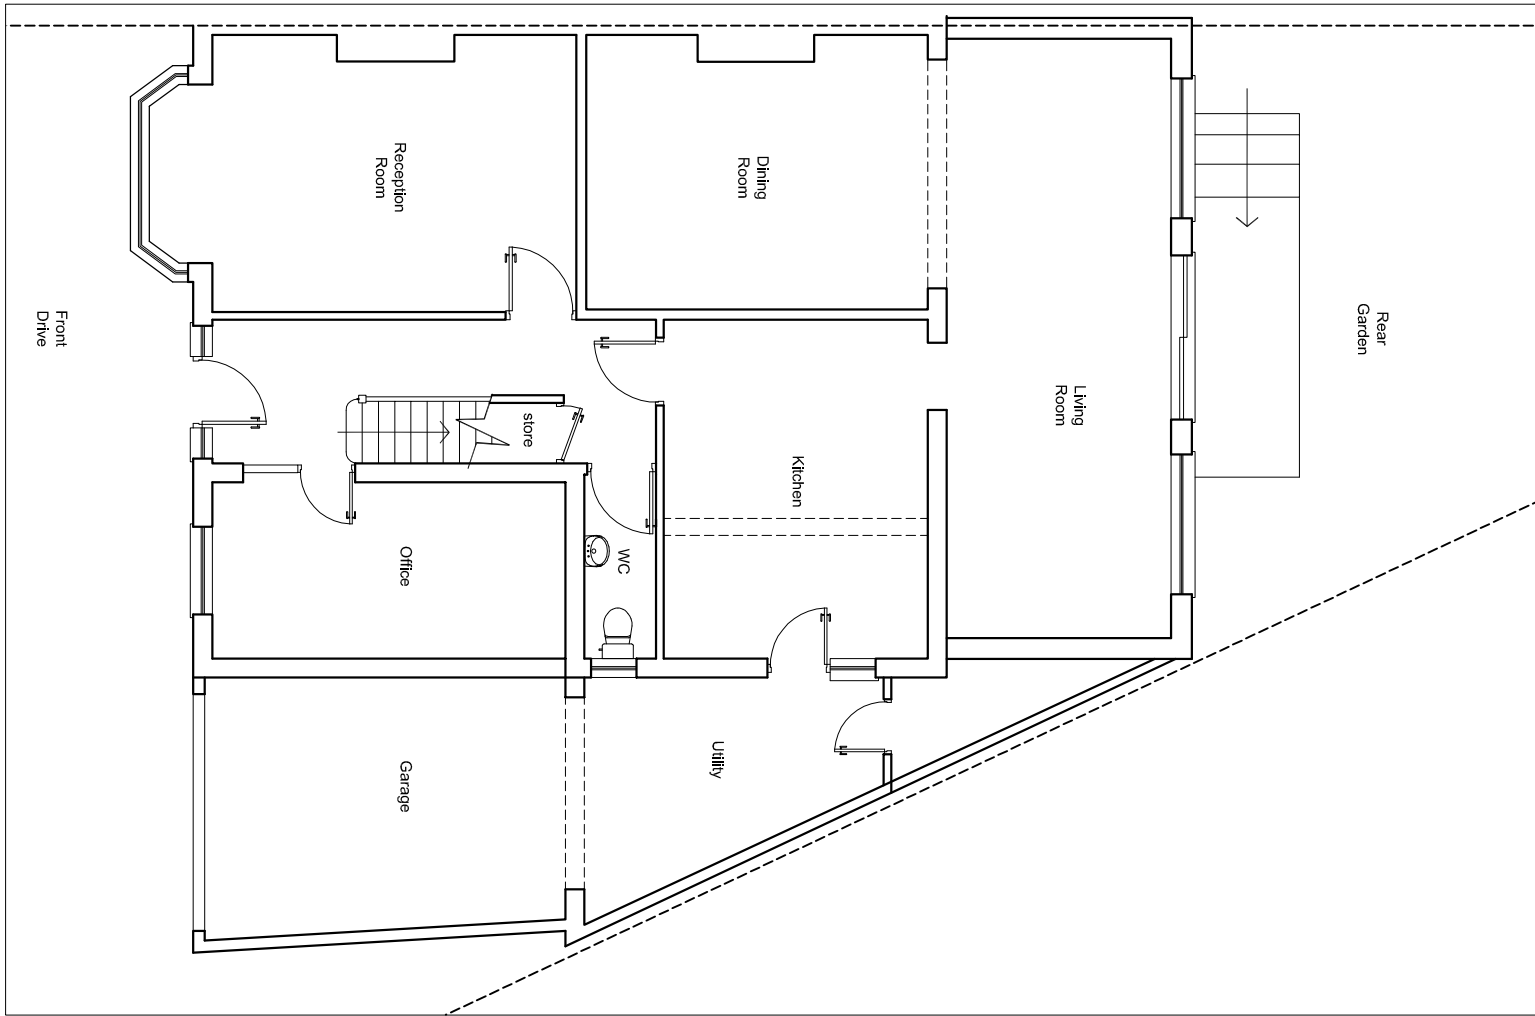

FIRST FLOOR PLAN 1:100

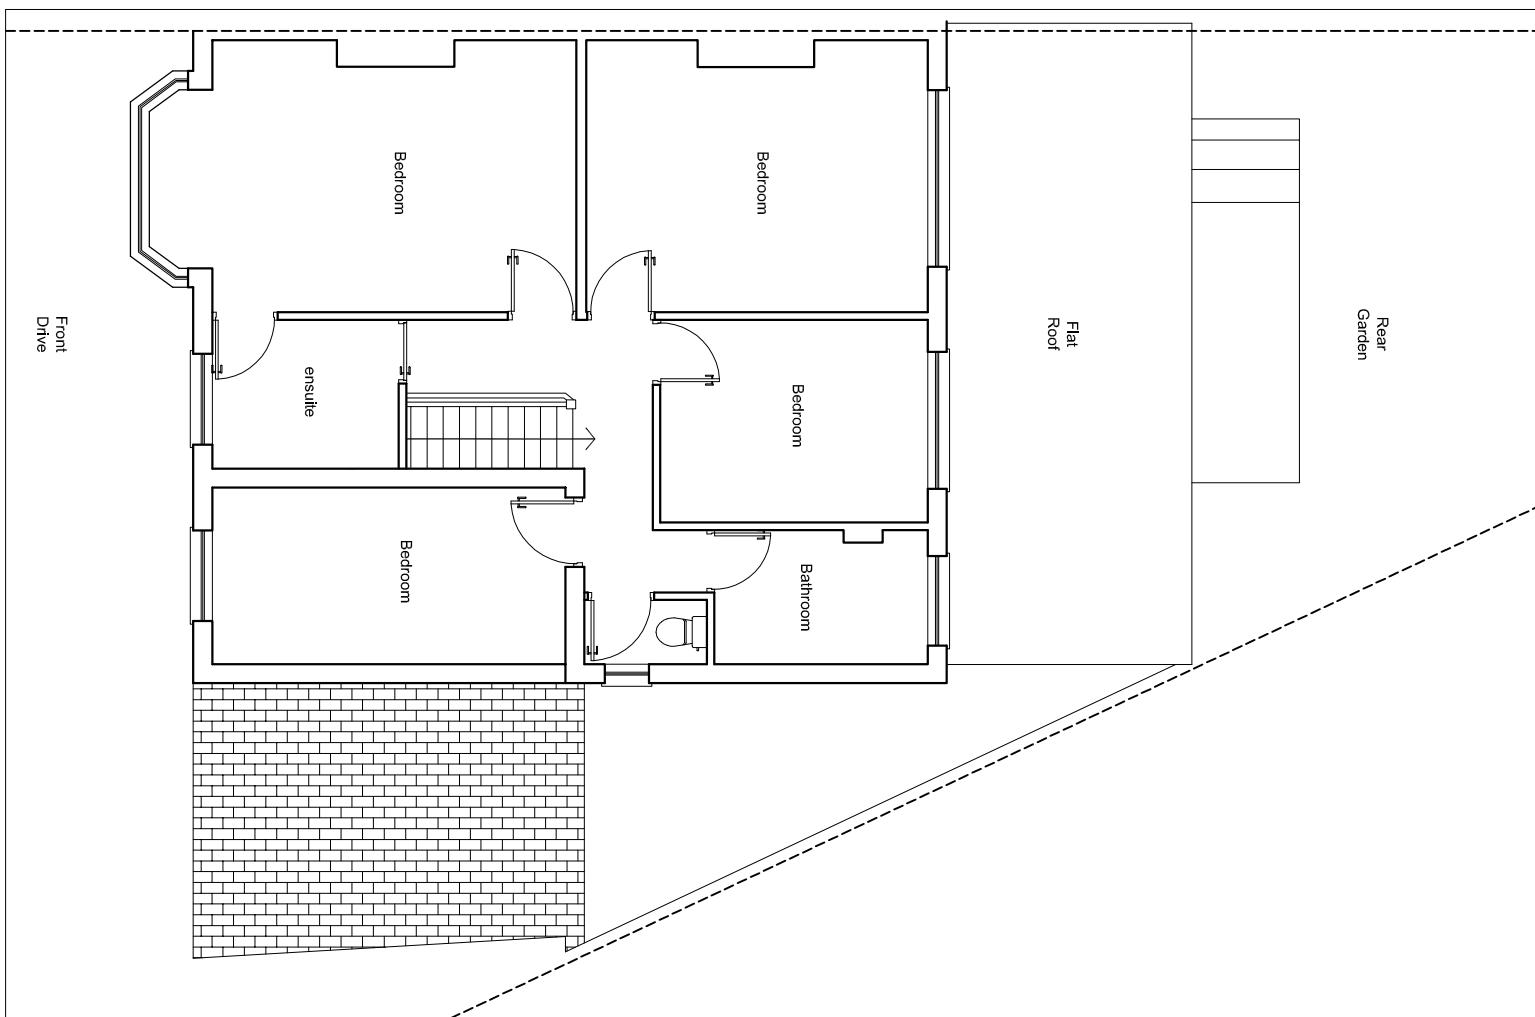

© Copyright 'Kudos Plan & Design Ltd' 2010

KUDOS
PLAN & DESIGN
 INFO@KUDOSPLANS.CO.UK
 TEL: 07904 585 920

EXISTING PLANS

Customer name & site address:

Works:

Loft Conversion Hip to Gable
 with Rear Dormer

Council:

Date:

Scale: 1:100

Dwg no.