



BASEMENT FLOOR PLAN 1:100

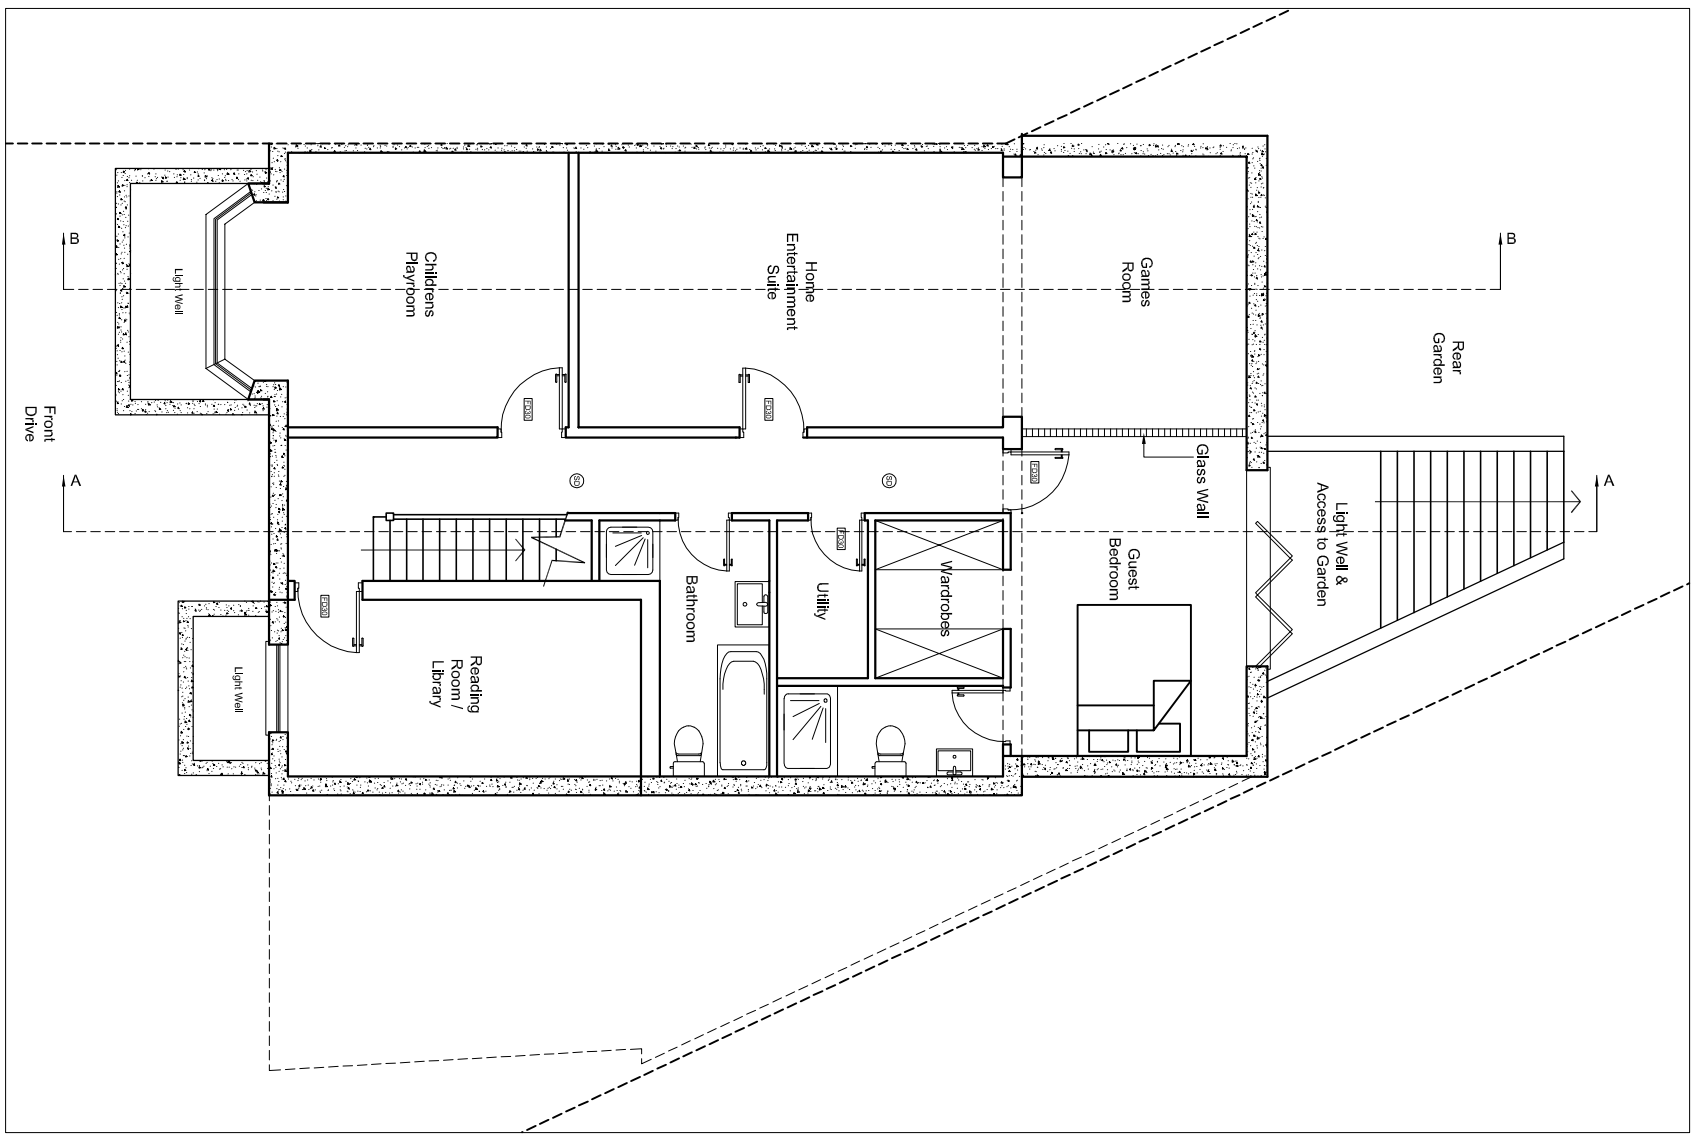

GROUND FLOOR PLAN 1:100

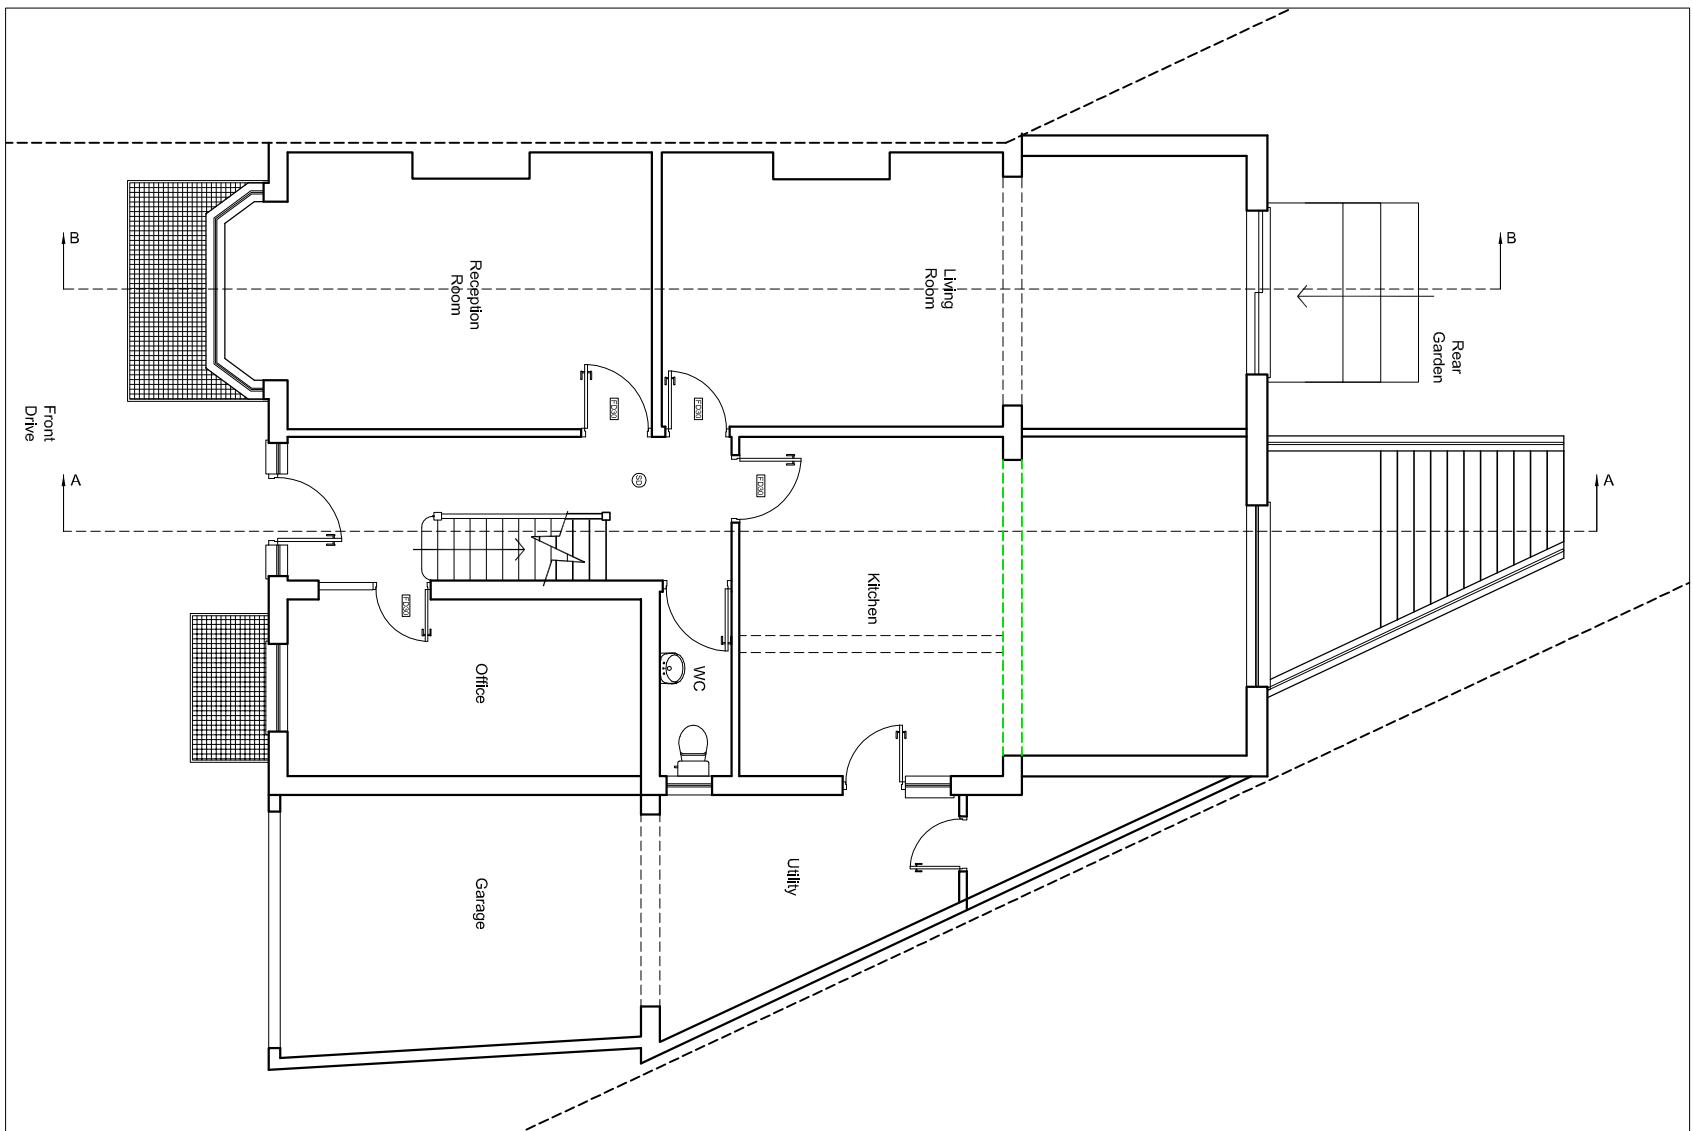

© Copyright 'Kudos Plan & Design Ltd' 2010

**KUDOS**  
**PLAN & DESIGN**  
 INFO@KUDOSPLANS.CO.UK  
 TEL: 07904 585 920

**PROPOSED GROUND & BASEMENT PLAN**

Customer name & site address:

Works:

Creation of new Basement

Council:

Date:

Scale: 1:100

Dwg no.