



FIRST FLOOR PLAN 1:100

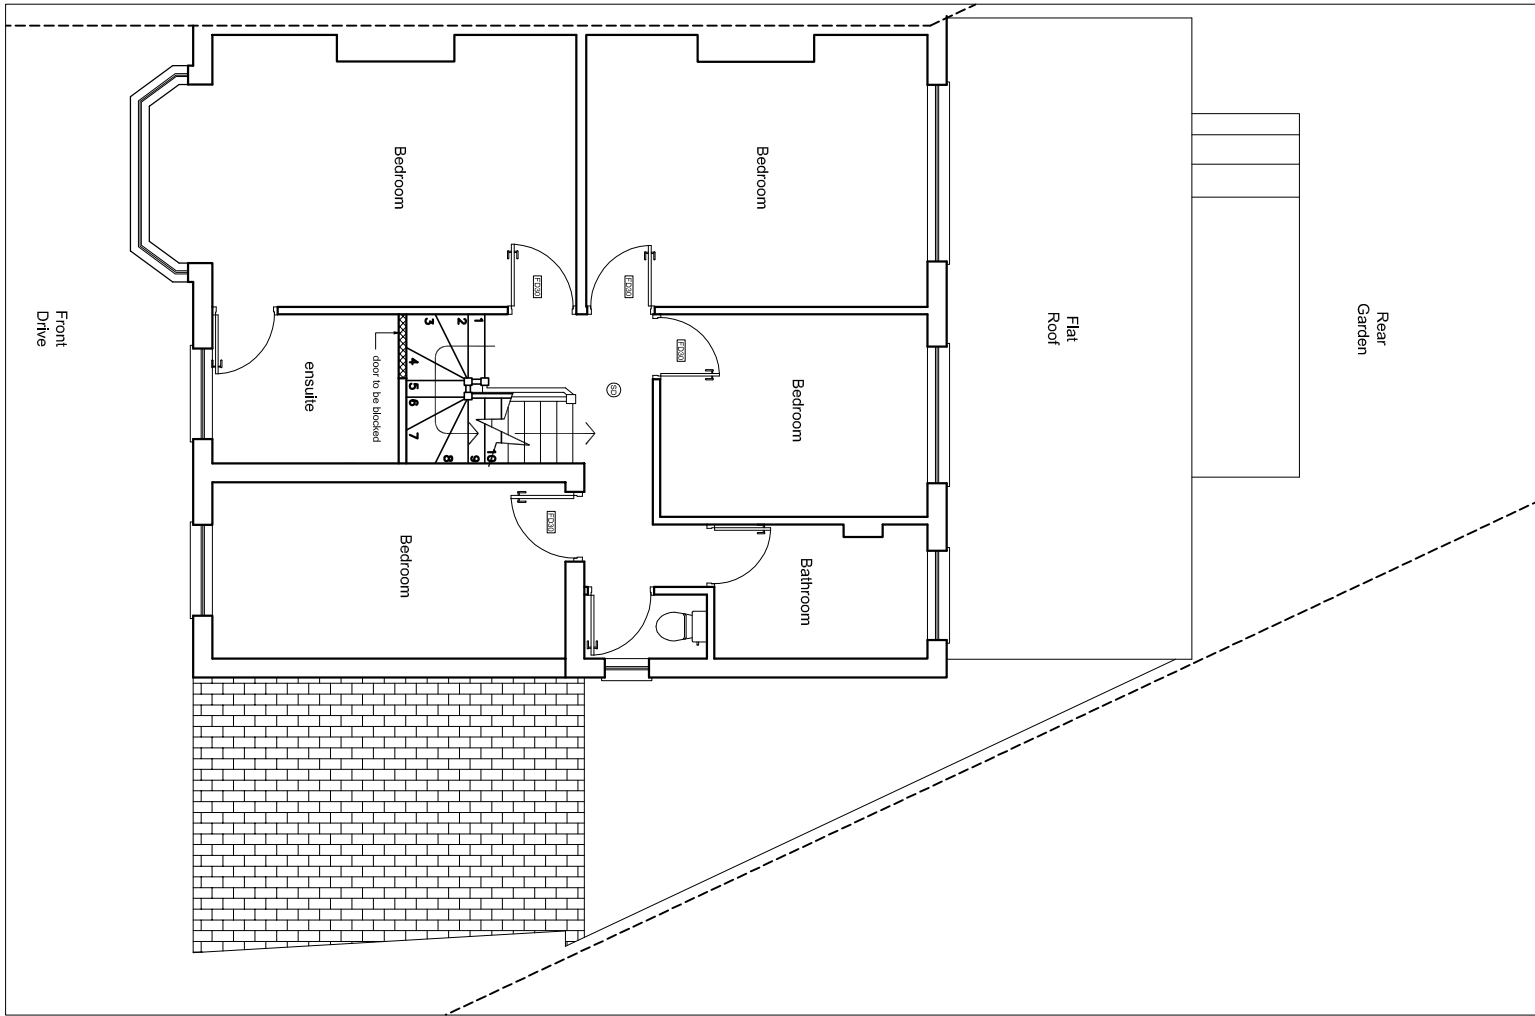

LOFT PLAN 1:100

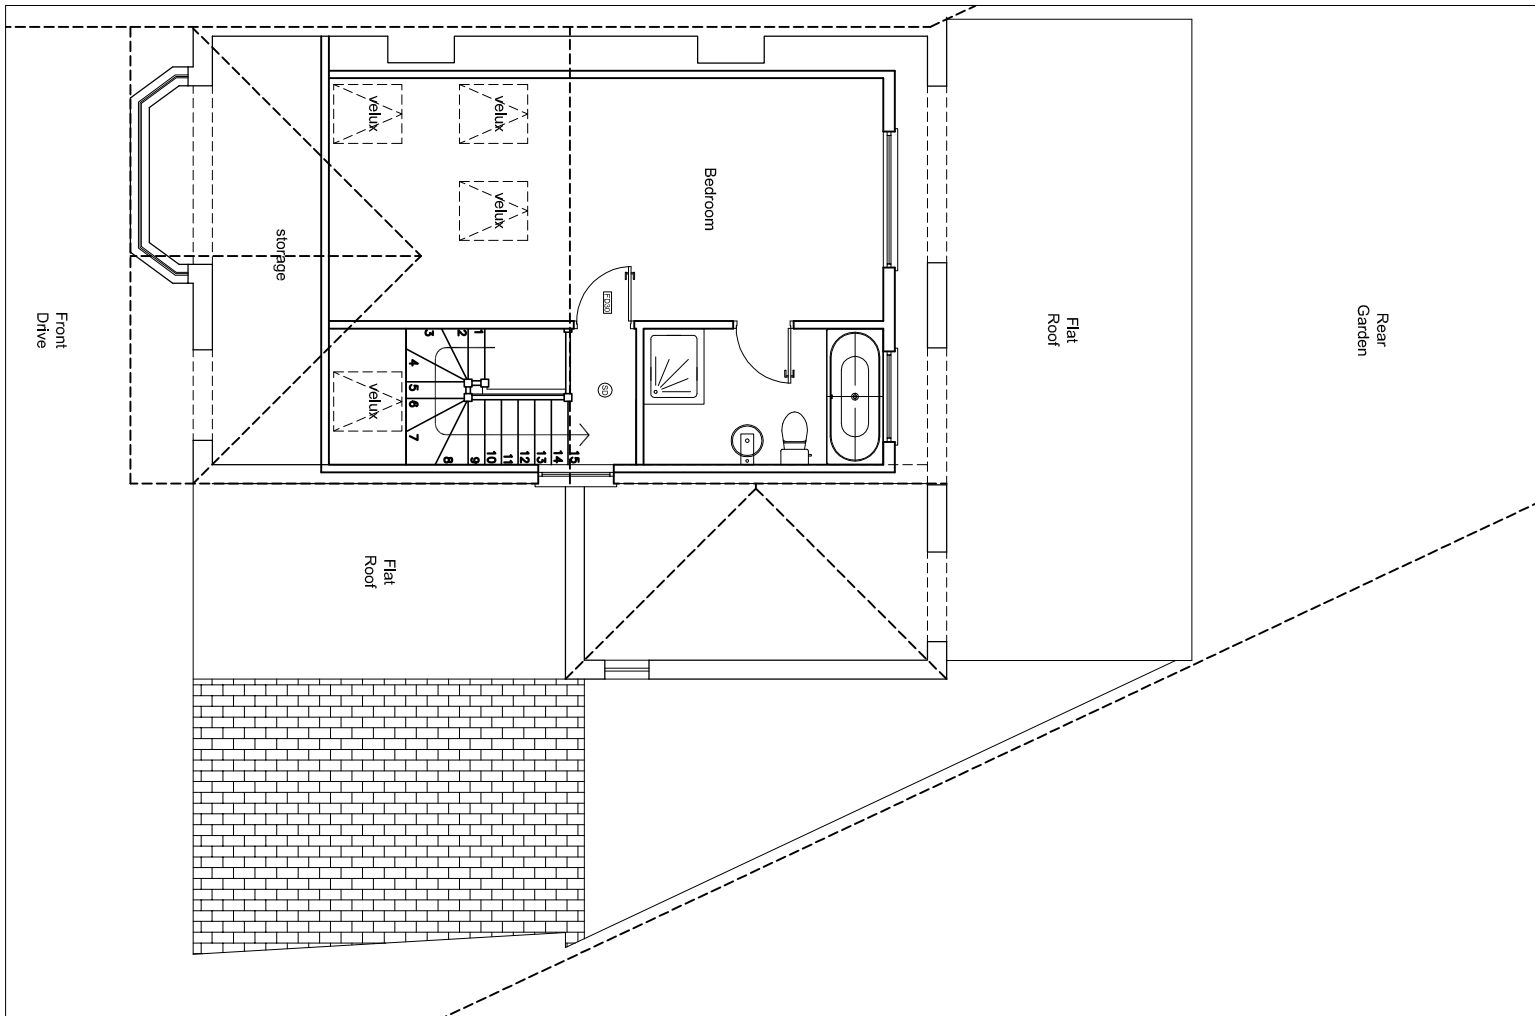

© Copyright 'Kudos Plan & Design Ltd' 2010

KUDOS
 PLAN & DESIGN
INFO@KUDOSPLANS.CO.UK
TEL: 07904 585 920

PROPOSED PLANS

Customer name & site address:

Works:

**Loft Conversion Hip to Gable
with Rear Dormer**

Council:

Date:

Scale: 1:100

Dwg no.