



GROUND FLOOR PLAN

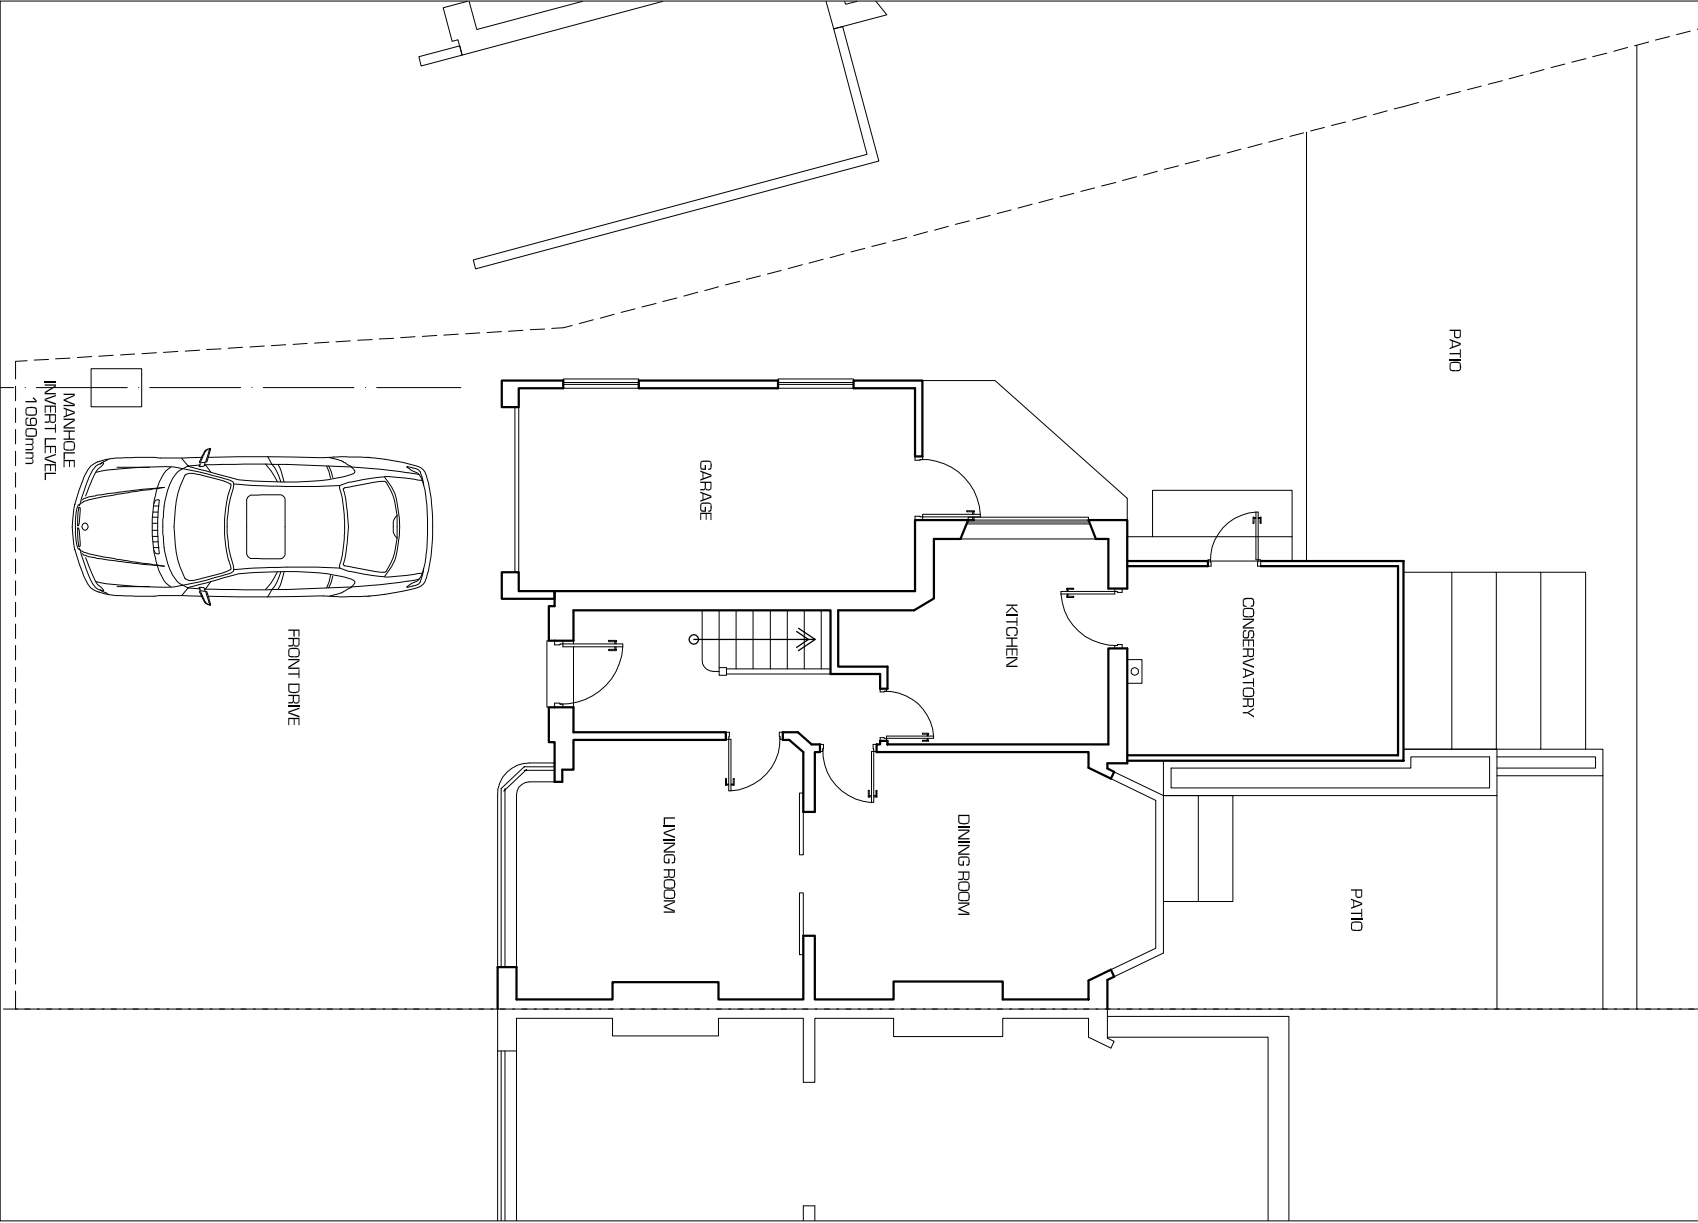

SECOND FLOOR PLAN

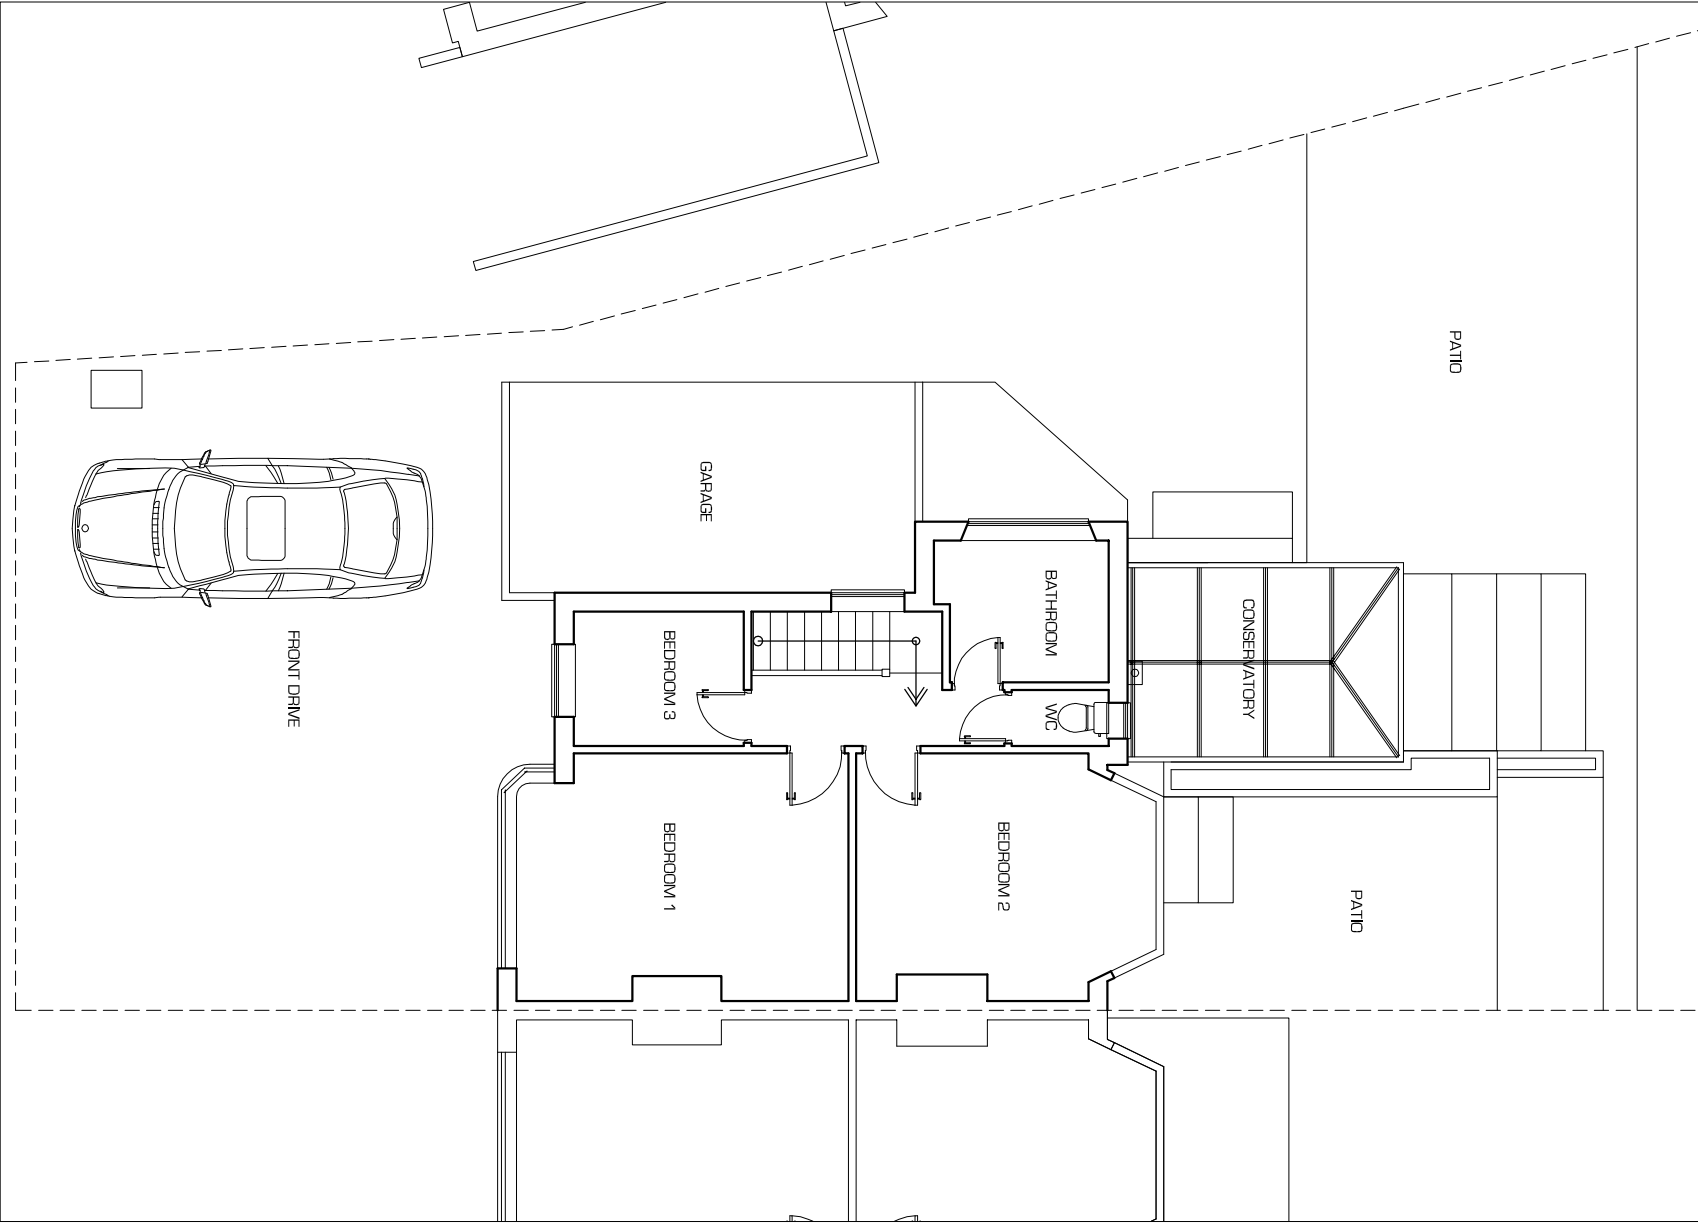

© Copyright 'Kudos Plan & Design Ltd' 2010

KUDOS
PLAN & DESIGN
 INFO@KUDOSPLANS.CO.UK
 TEL: 07904 585 920

EXISTING FLOOR PLANS

Customer name & site address: _____

Works:
 Ground & First Floor Side & Rear
 Extensions plus Loft Conversion

Council: _____

Date: _____

Scale: 1:100

Dwg no. _____