




SIDE ELEVATION

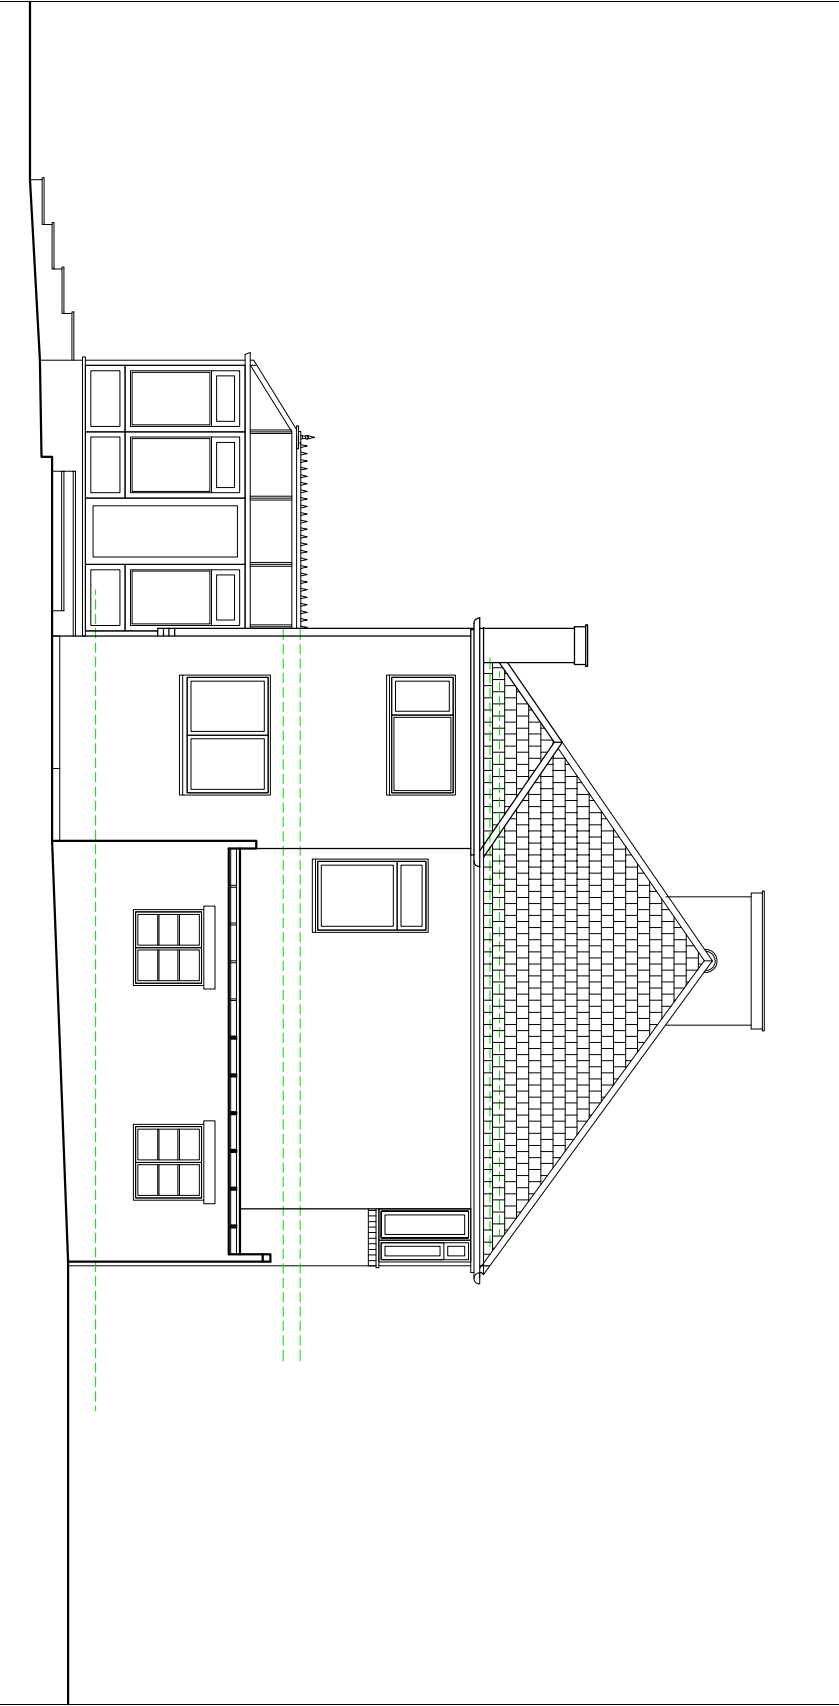

FRONT ELEVATION

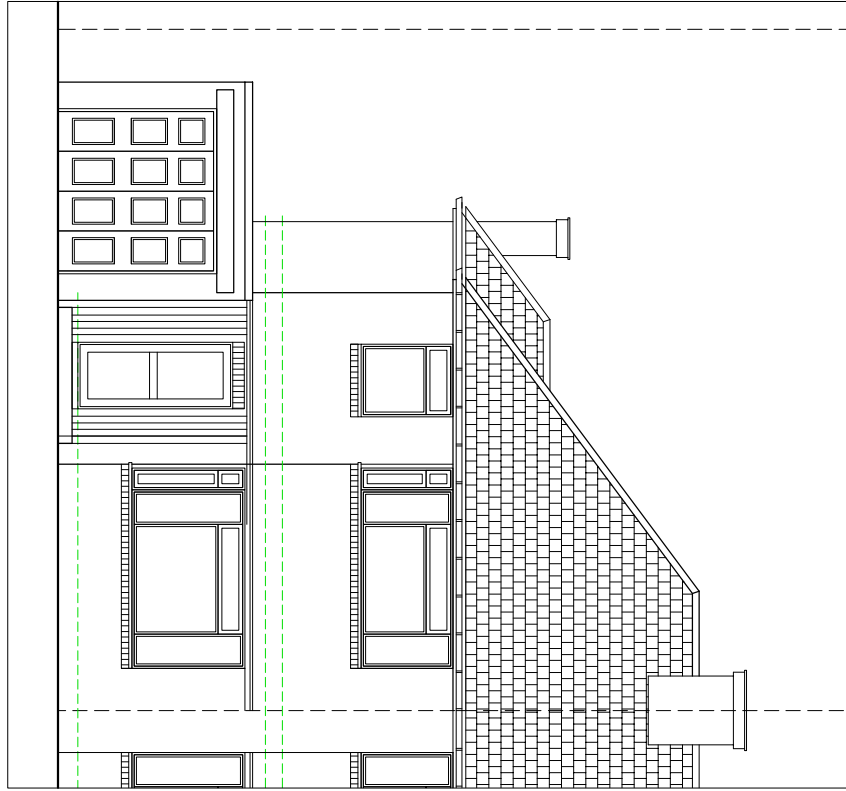

REAR ELEVATION

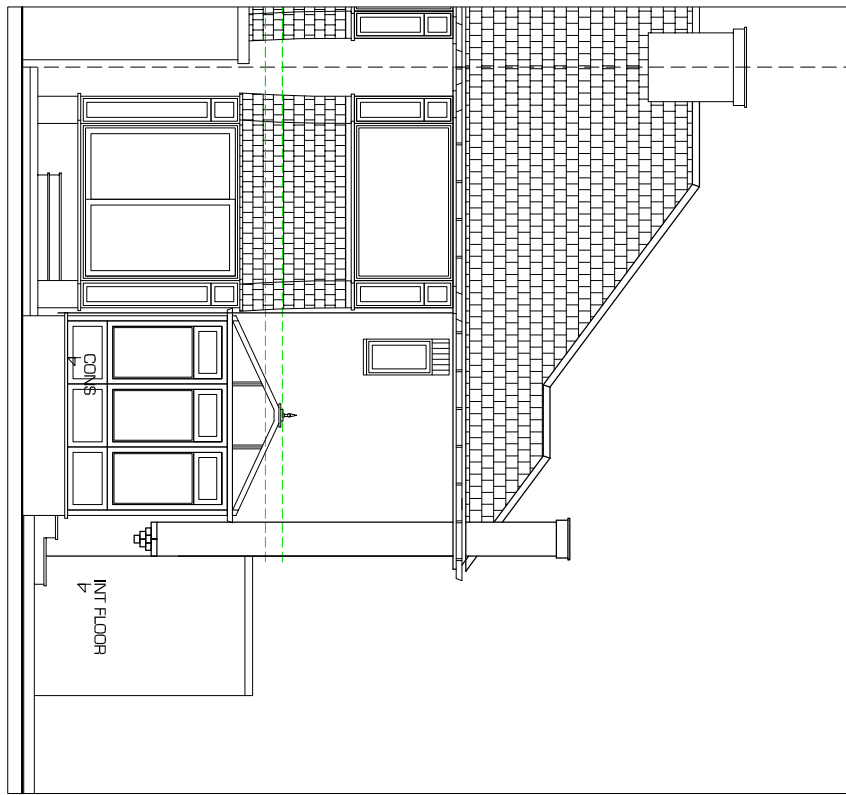

© Copyright 'Kudos Plan & Design Ltd' 2010

KUDOS
PLAN & DESIGN
 INFO@KUDOSPLANS.CO.UK
 TEL: 07904 585 920

EXISTING ELEVATIONS

Customer name & site address:

Works:
Ground & First Floor Side & Rear
Extensions plus Loft Conversion

Council:
Date:
Scale: 1:100
Dwg no.