



PROPOSED GROUND FLOOR PLAN

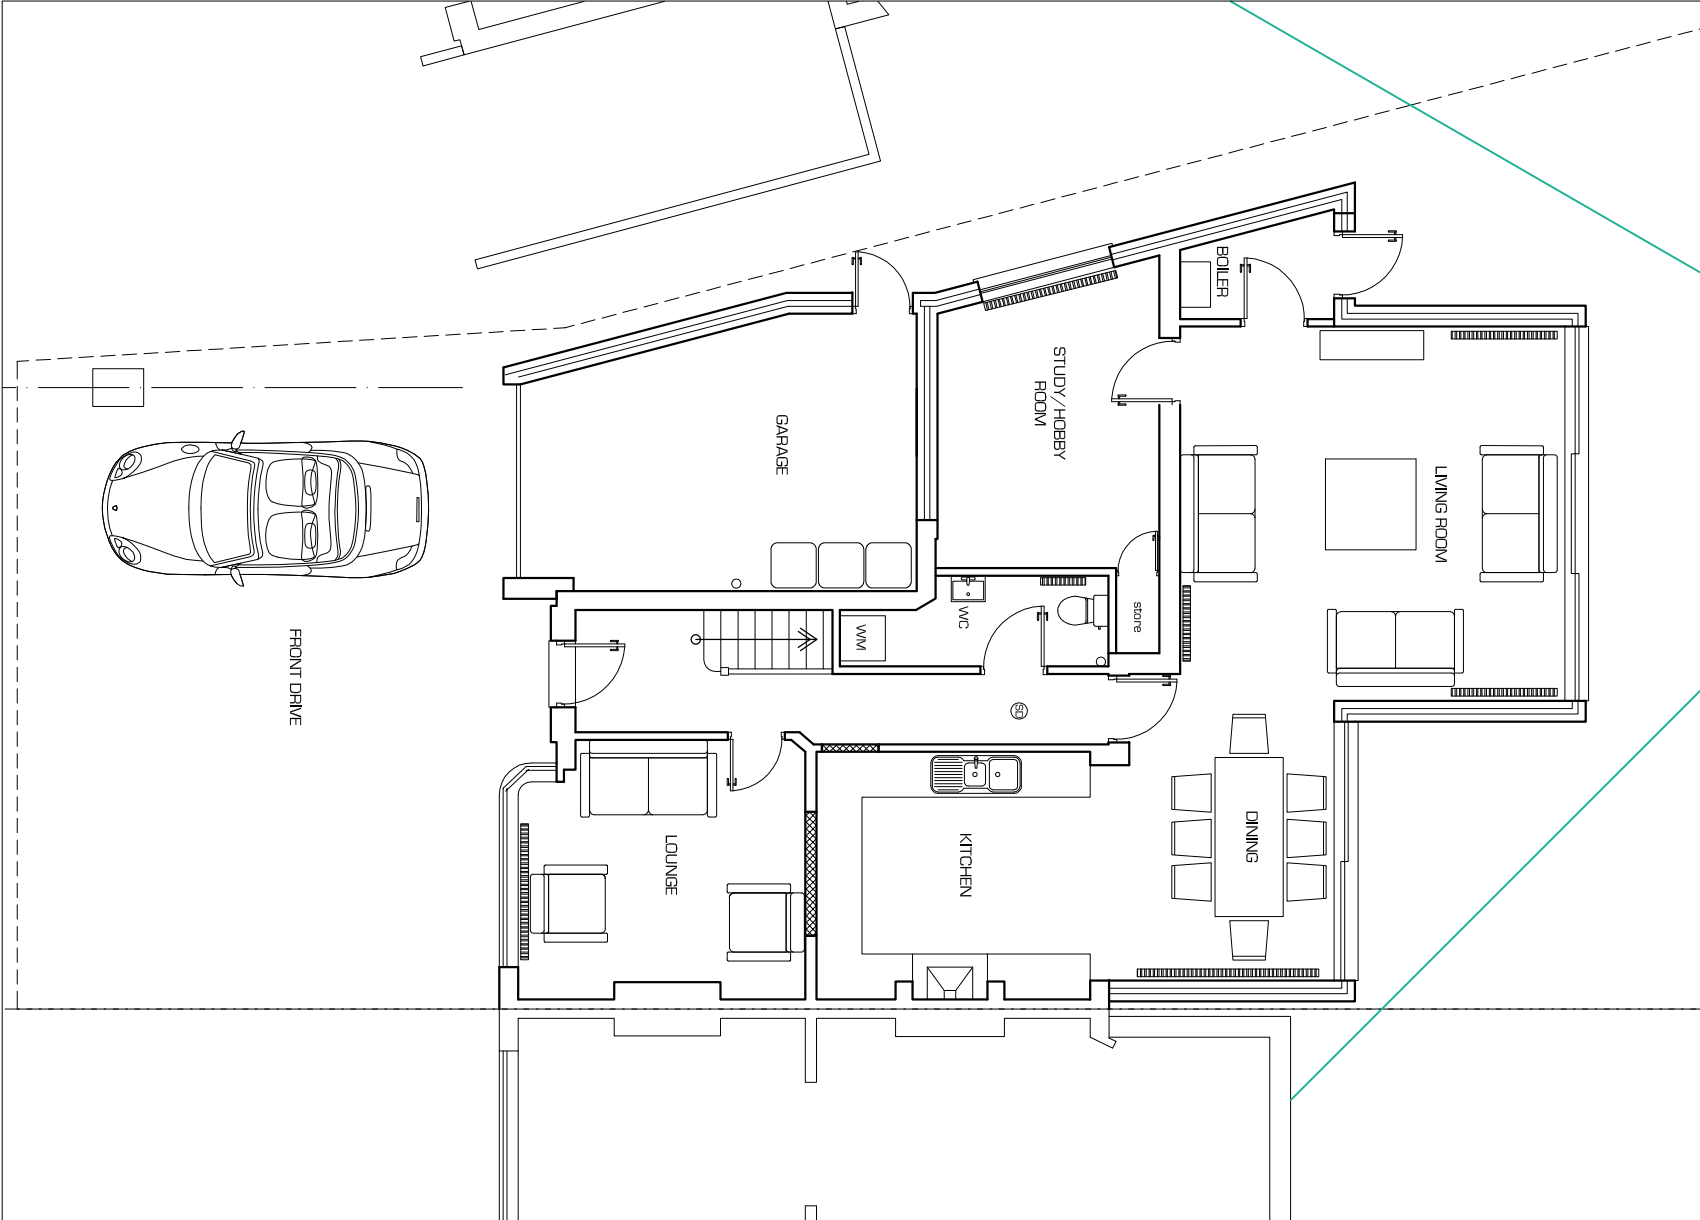

PROPOSED SECOND FLOOR PLAN

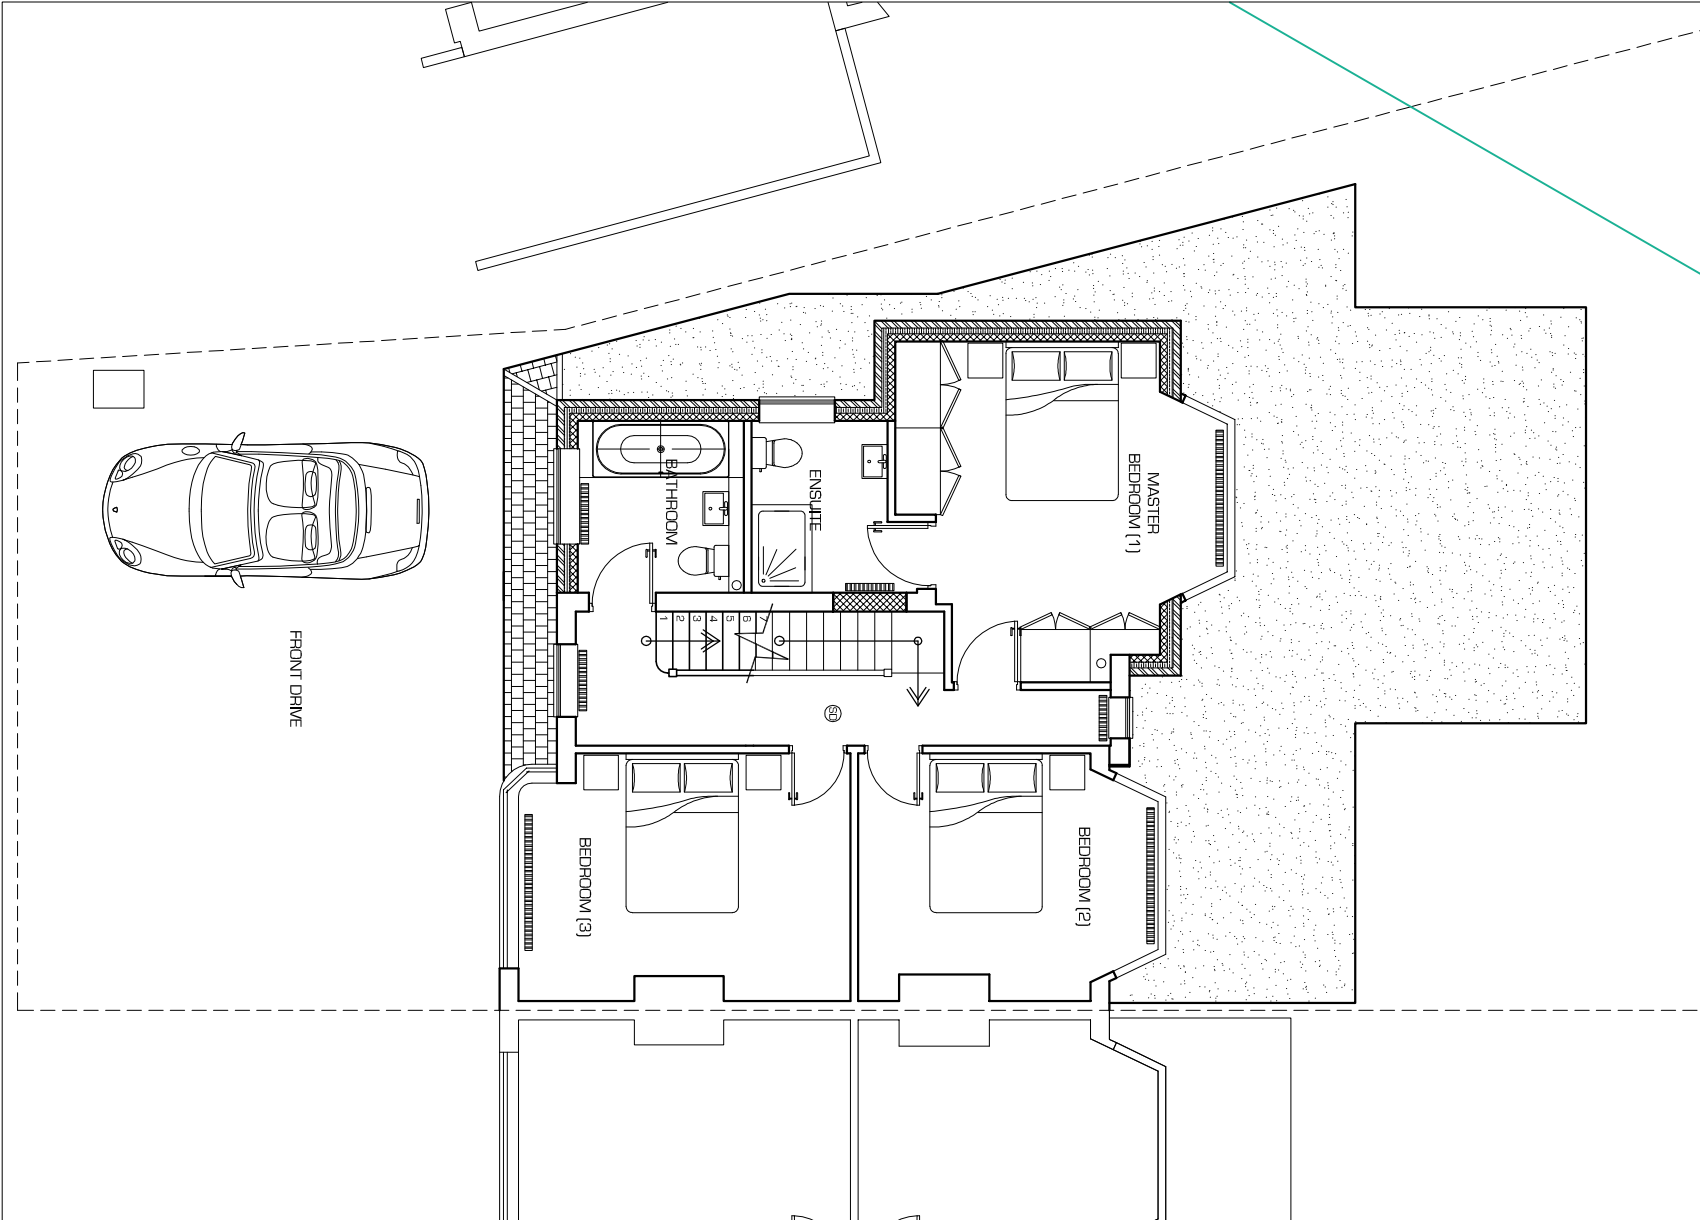

© Copyright 'Kudos Plan & Design Ltd' 2010

**KUDOS**  
**PLAN & DESIGN**  
 INFO@KUDOSPLANS.CO.UK  
 TEL: 07904 585 920

**PROPOSED FLOOR PLANS**

Customer name & site address: \_\_\_\_\_

Works:  
 Ground & First Floor Side & Rear  
 Extensions plus Loft Conversion

Council: \_\_\_\_\_

Date: \_\_\_\_\_

Scale: 1:100

Dwg no. \_\_\_\_\_