



PROPOSED LOFT PLAN

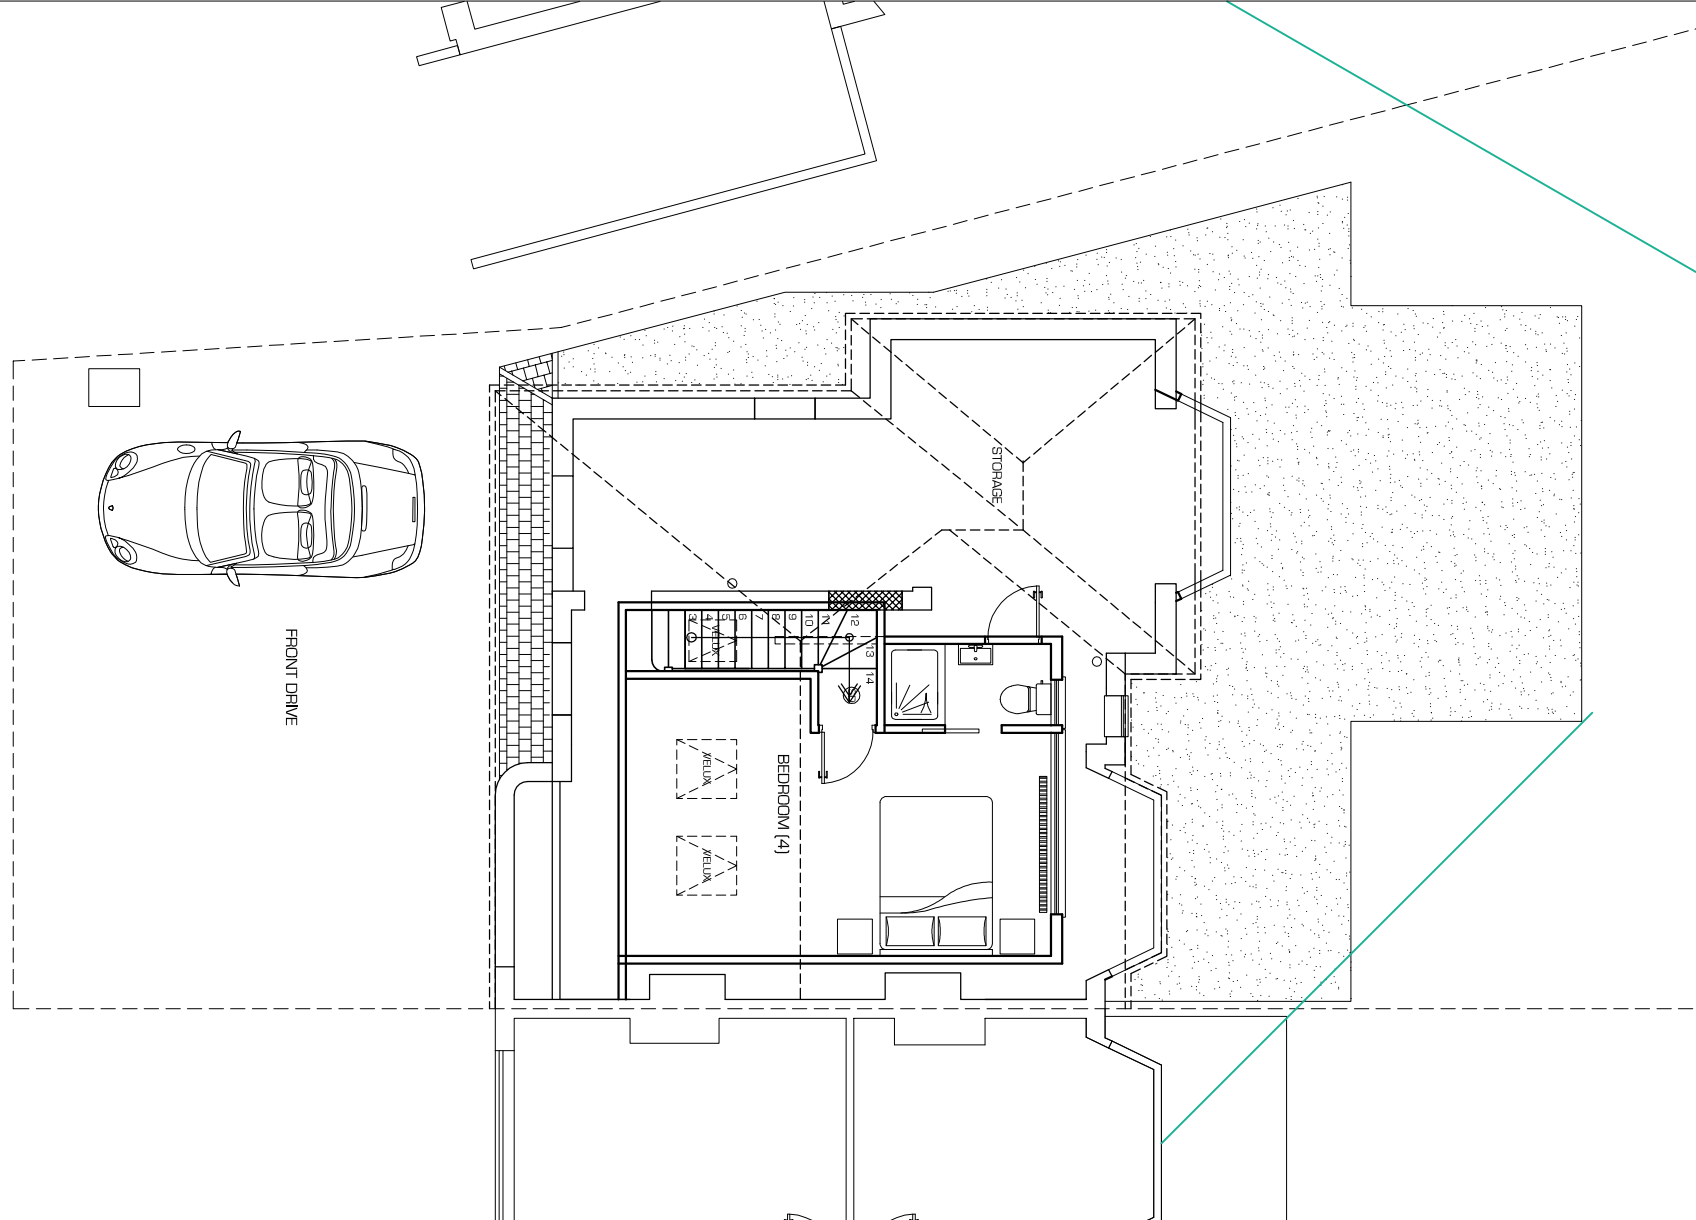

PROPOSED ROOF PLAN

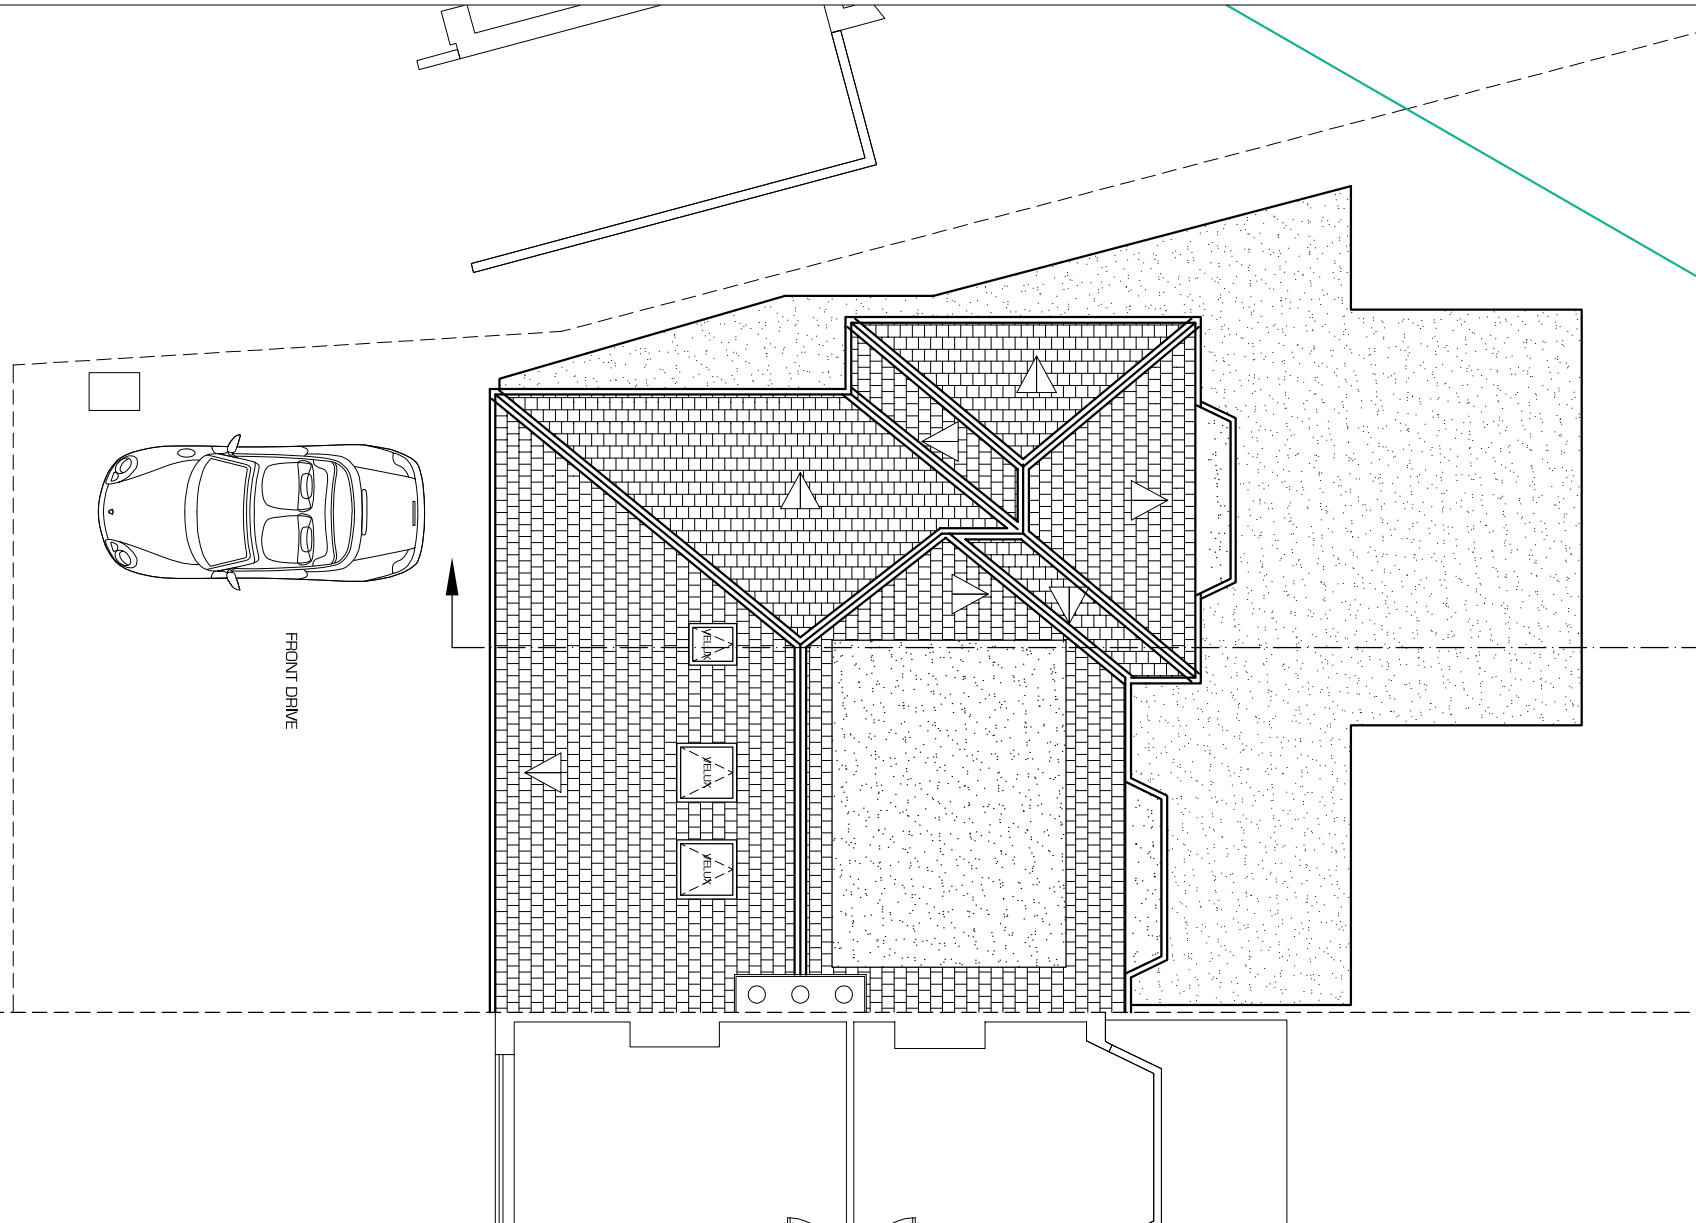

© Copyright 'Kudos Plan & Design Ltd' 2010

**KUDOS**  
**PLAN & DESIGN**  
 INFO@KUDOSPLANS.CO.UK  
 TEL: 07904 585 920

PROPOSED FLOOR PLANS

Customer name & site address:

Works:

Ground & First Floor Side & Rear Extensions plus Loft Conversion

Council:

Date:

Scale: 1:100

Dwg no.