


Council:
Date:
Scale: 1:100
Dwg no.

EXISTING PLANS	
Customer name & site address:	Works: Front Garden & Front Porch

© Copyright 'Kudos Plan & Design Ltd' 2010

□ KUDOS □
□ PLAN & DESIGN □
 INFO@KUDOSPLANS.CO.UK
 TEL: 07904 585 920

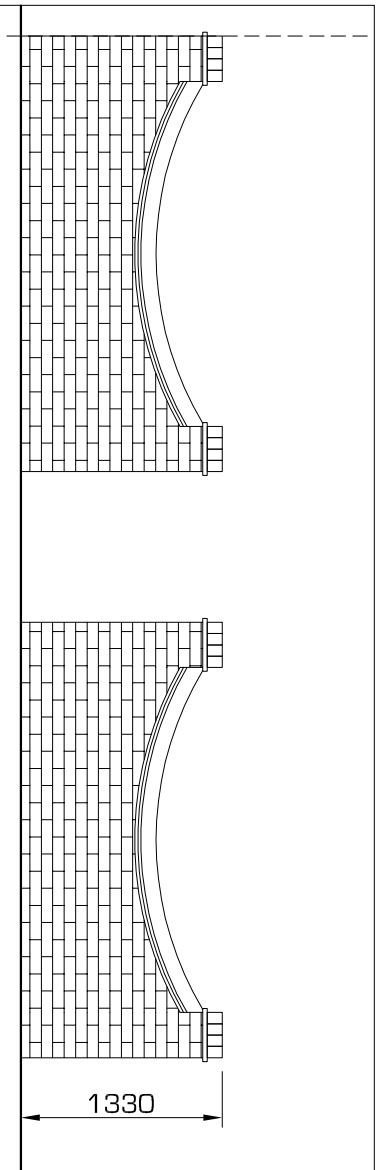

FRONT ELEVATION OF BOUNDARY WALL