


PROPOSED LOFT PLAN 1:50

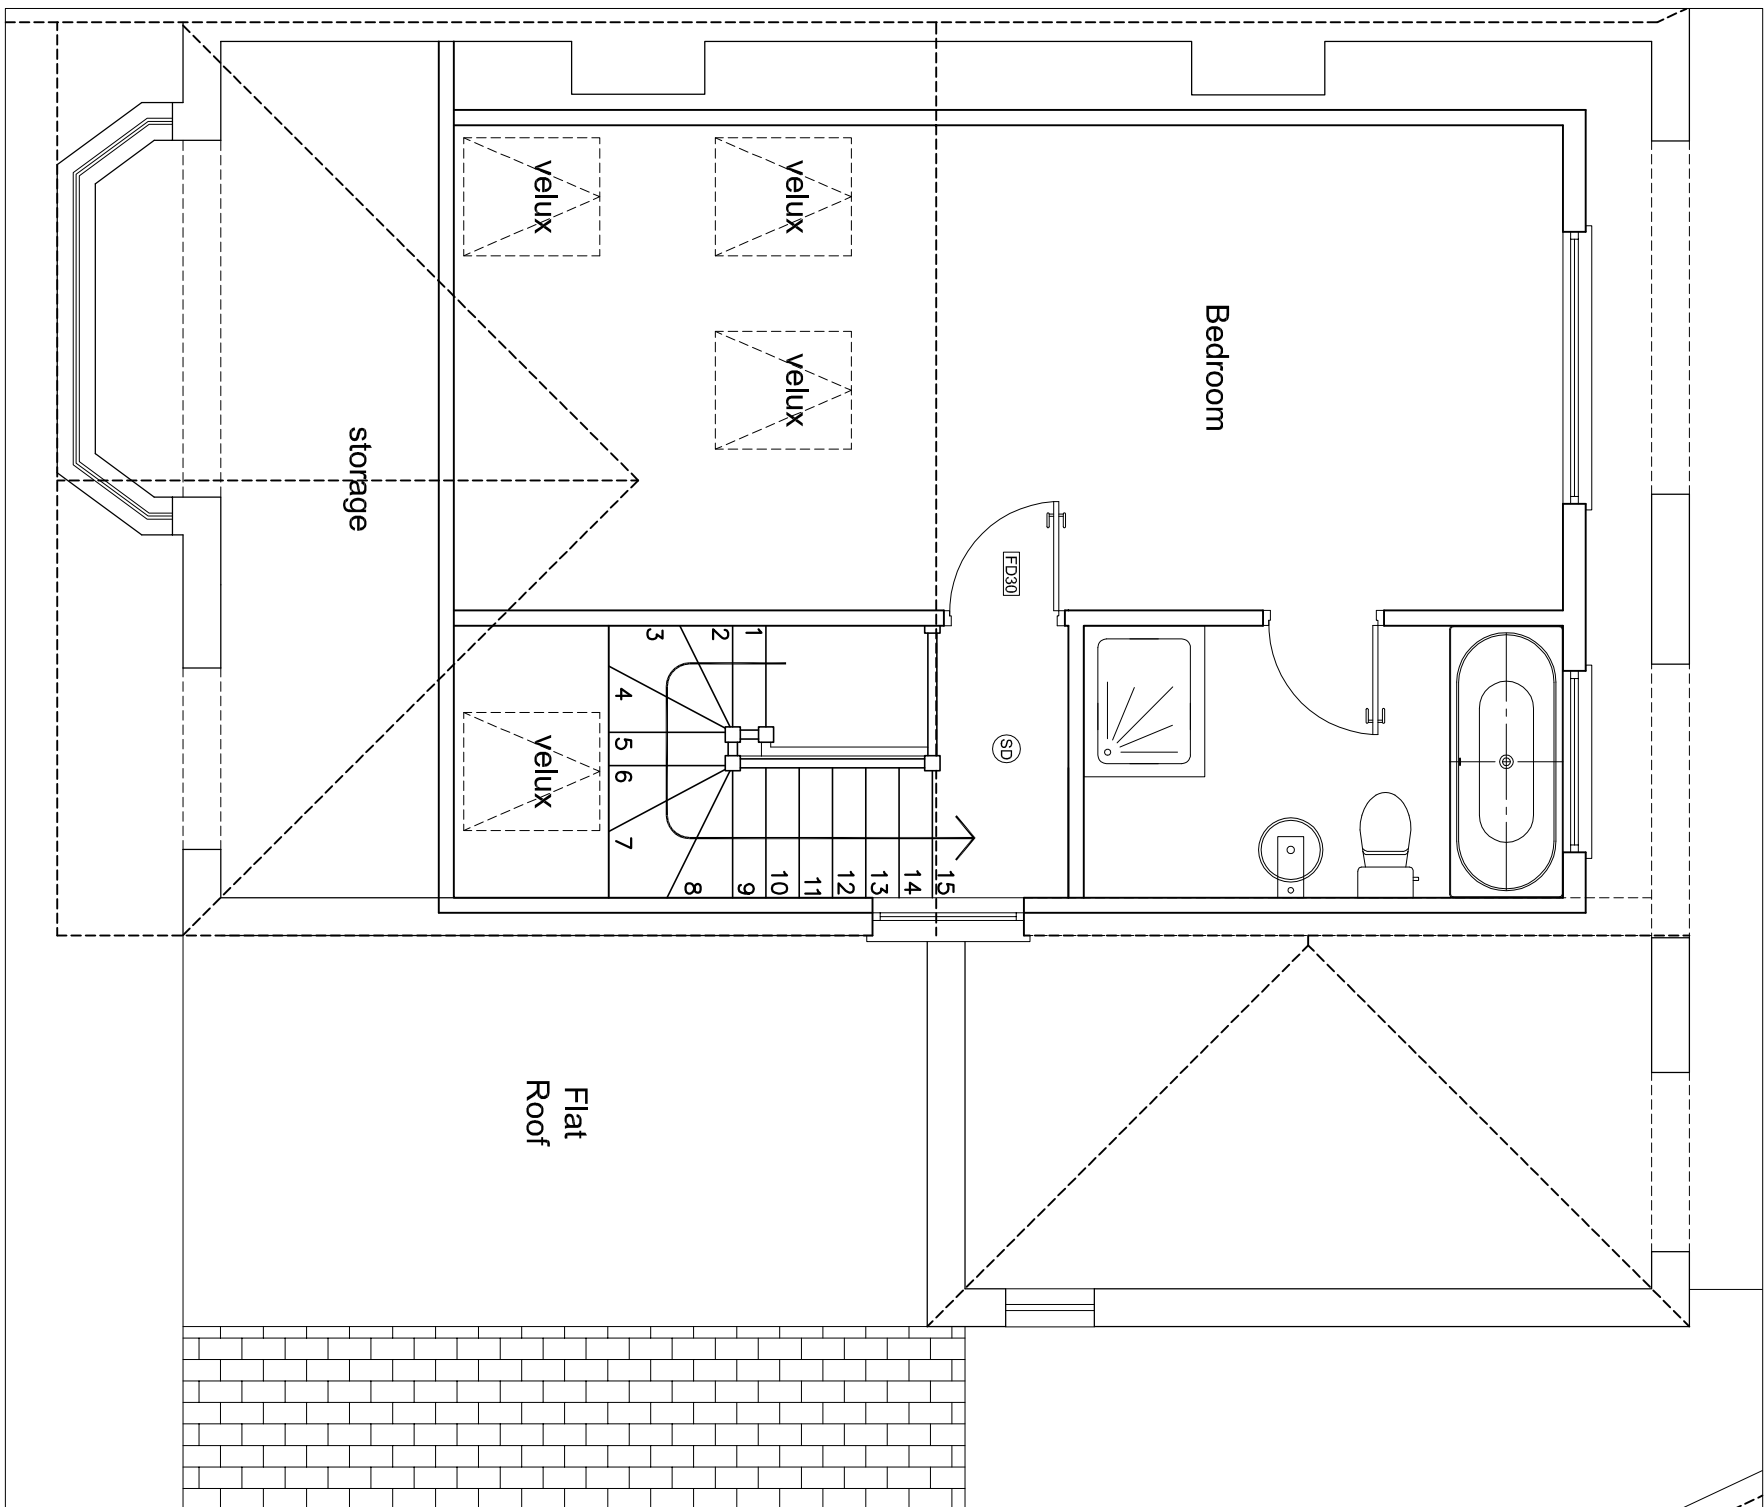

© Copyright 'Kudos Plan & Design Ltd' 2010

**KUDOS**  
**PLAN & DESIGN**  
INFO@KUDOSPLANS.CO.UK  
TEL: 07904 585 920

**PROPOSED LOFT PLAN**

Customer name & site address:

Works:

Loft Conversion Hip to Gable  
with Rear Dormer

Council:

Date:

Scale: 1:50

Dwg no.