



EXISTING FRONT GARDEN 1:100

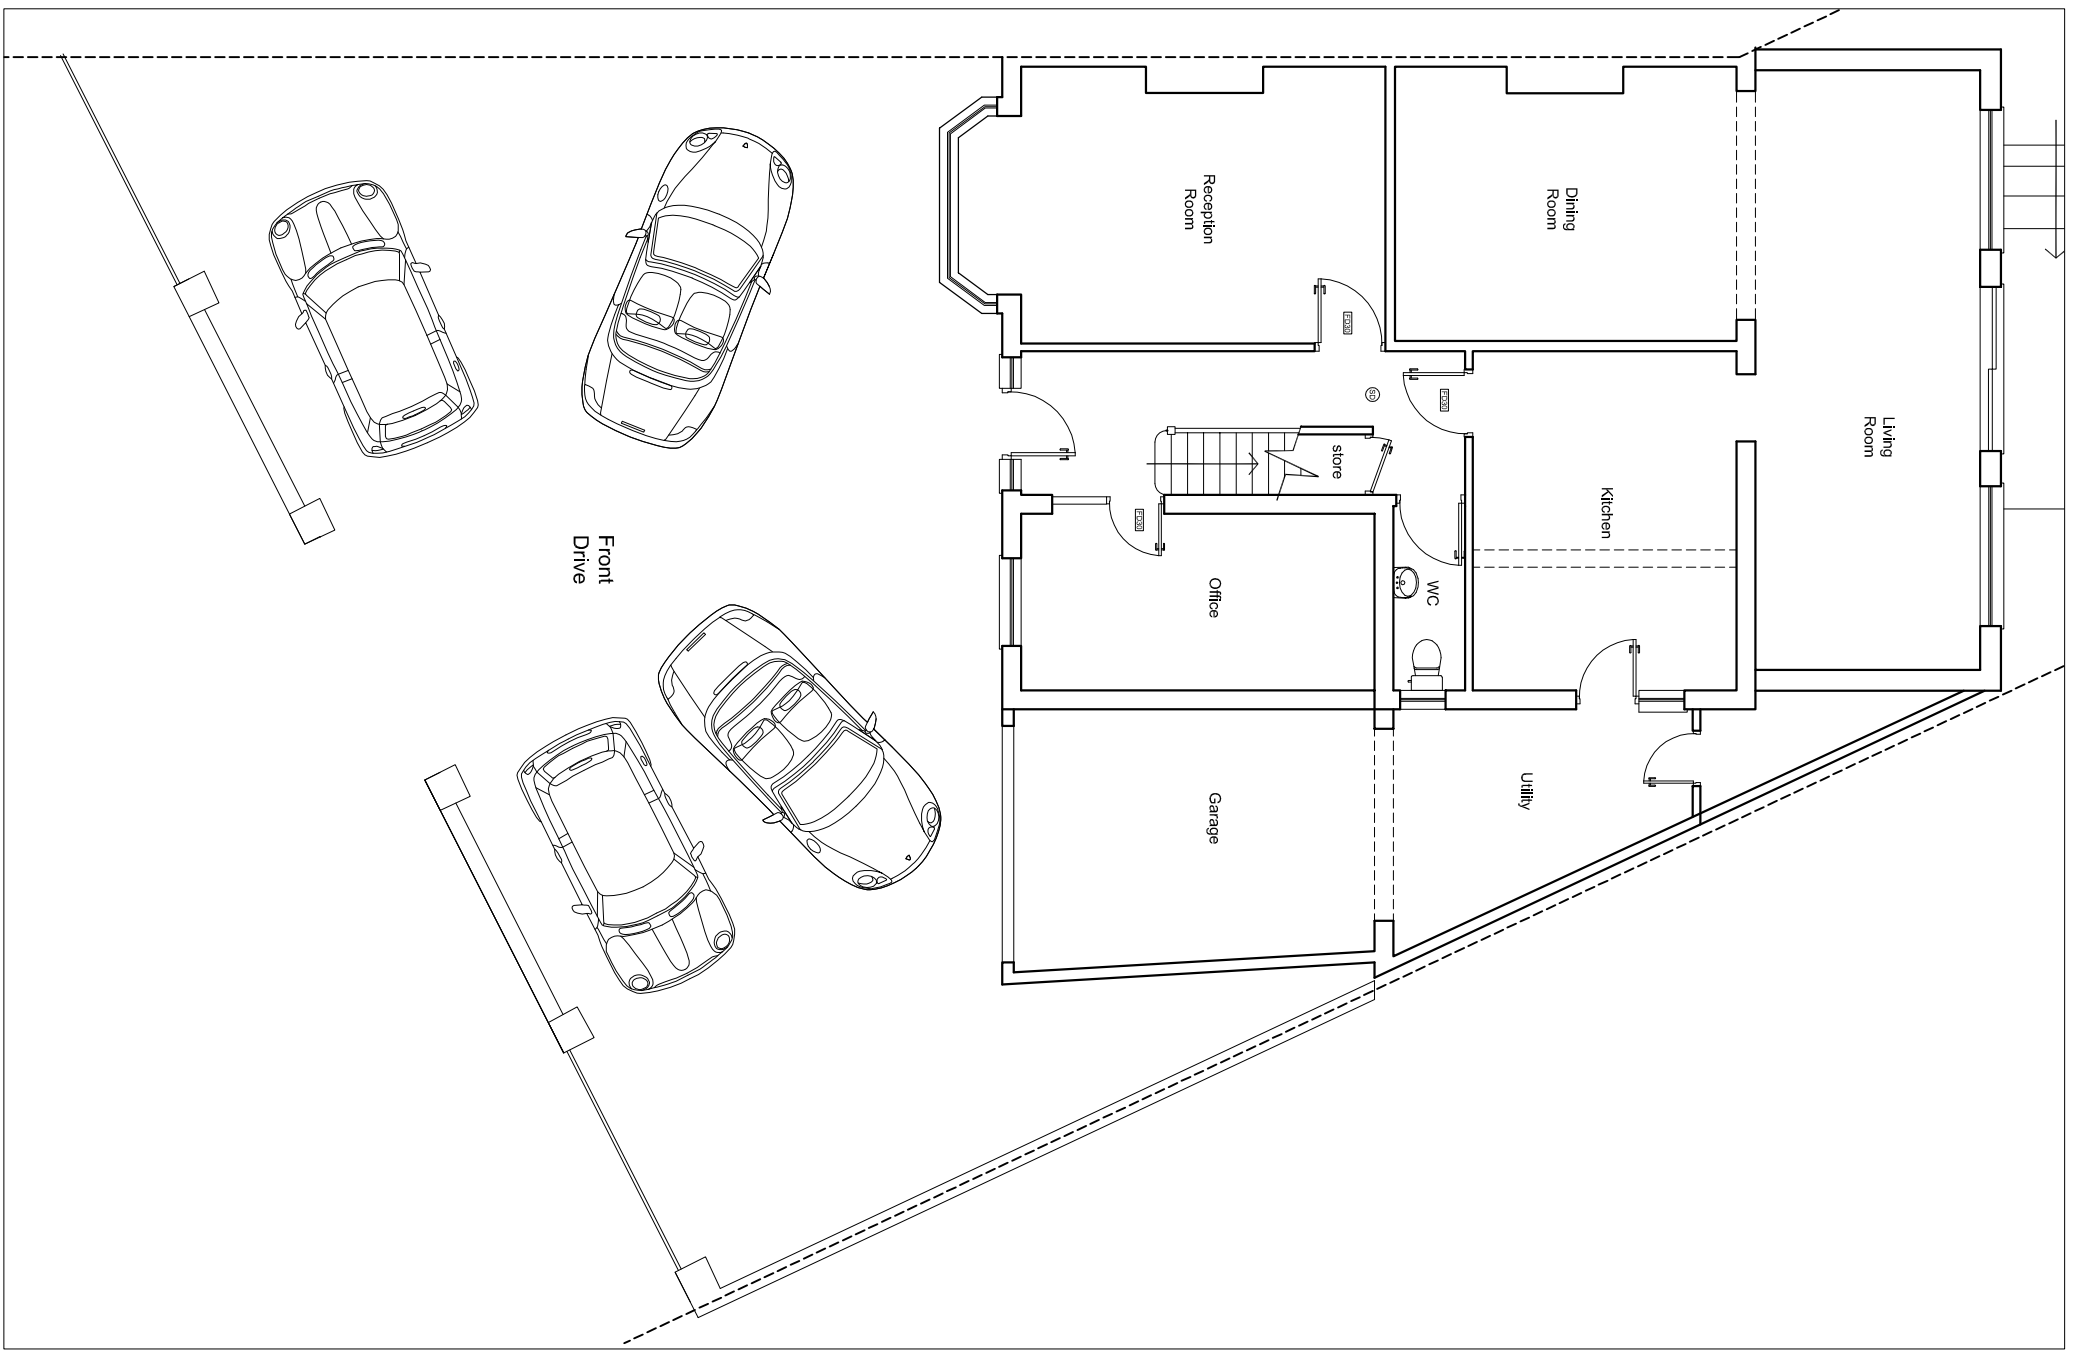

PROPOSED FRONT GARDEN 1:100

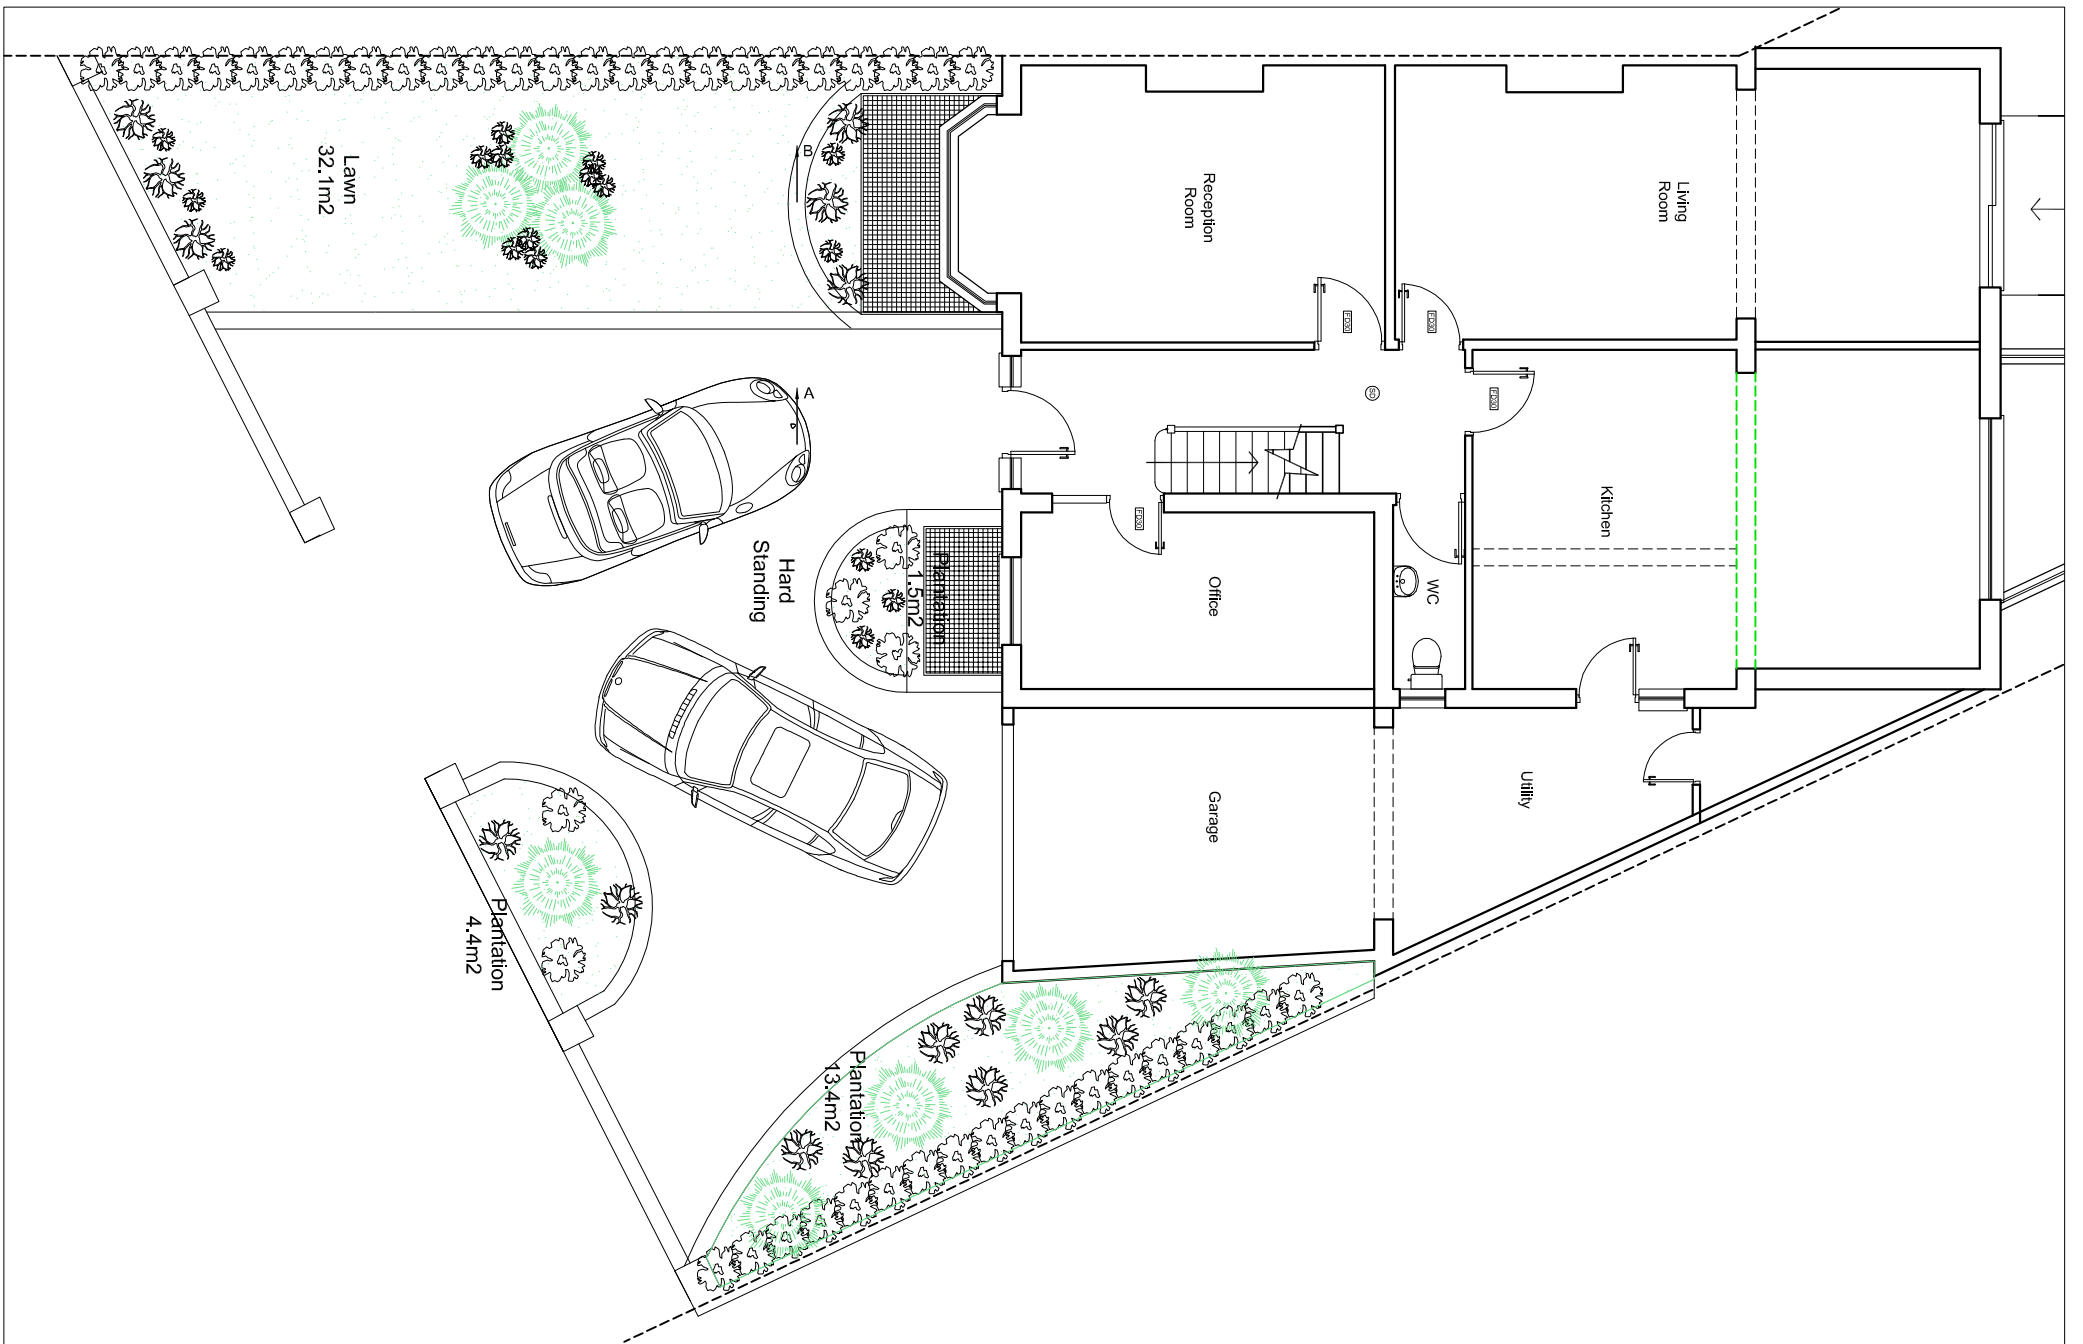

© Copyright 'Kudos Plan & Design Ltd' 2010

KUDOS
PLAN & DESIGN
 INFO@KUDOSPLANS.CO.UK
 TEL: 07904 585 920

EXISTING & PROPOSED FRONT GARDEN

Customer name & site address:

Works:

Landscaping to Front Garden

Council:

Date:

Scale: 1:100

Dwg no.