


PROPOSED PLAN - REAR GARDEN PATIO AREA

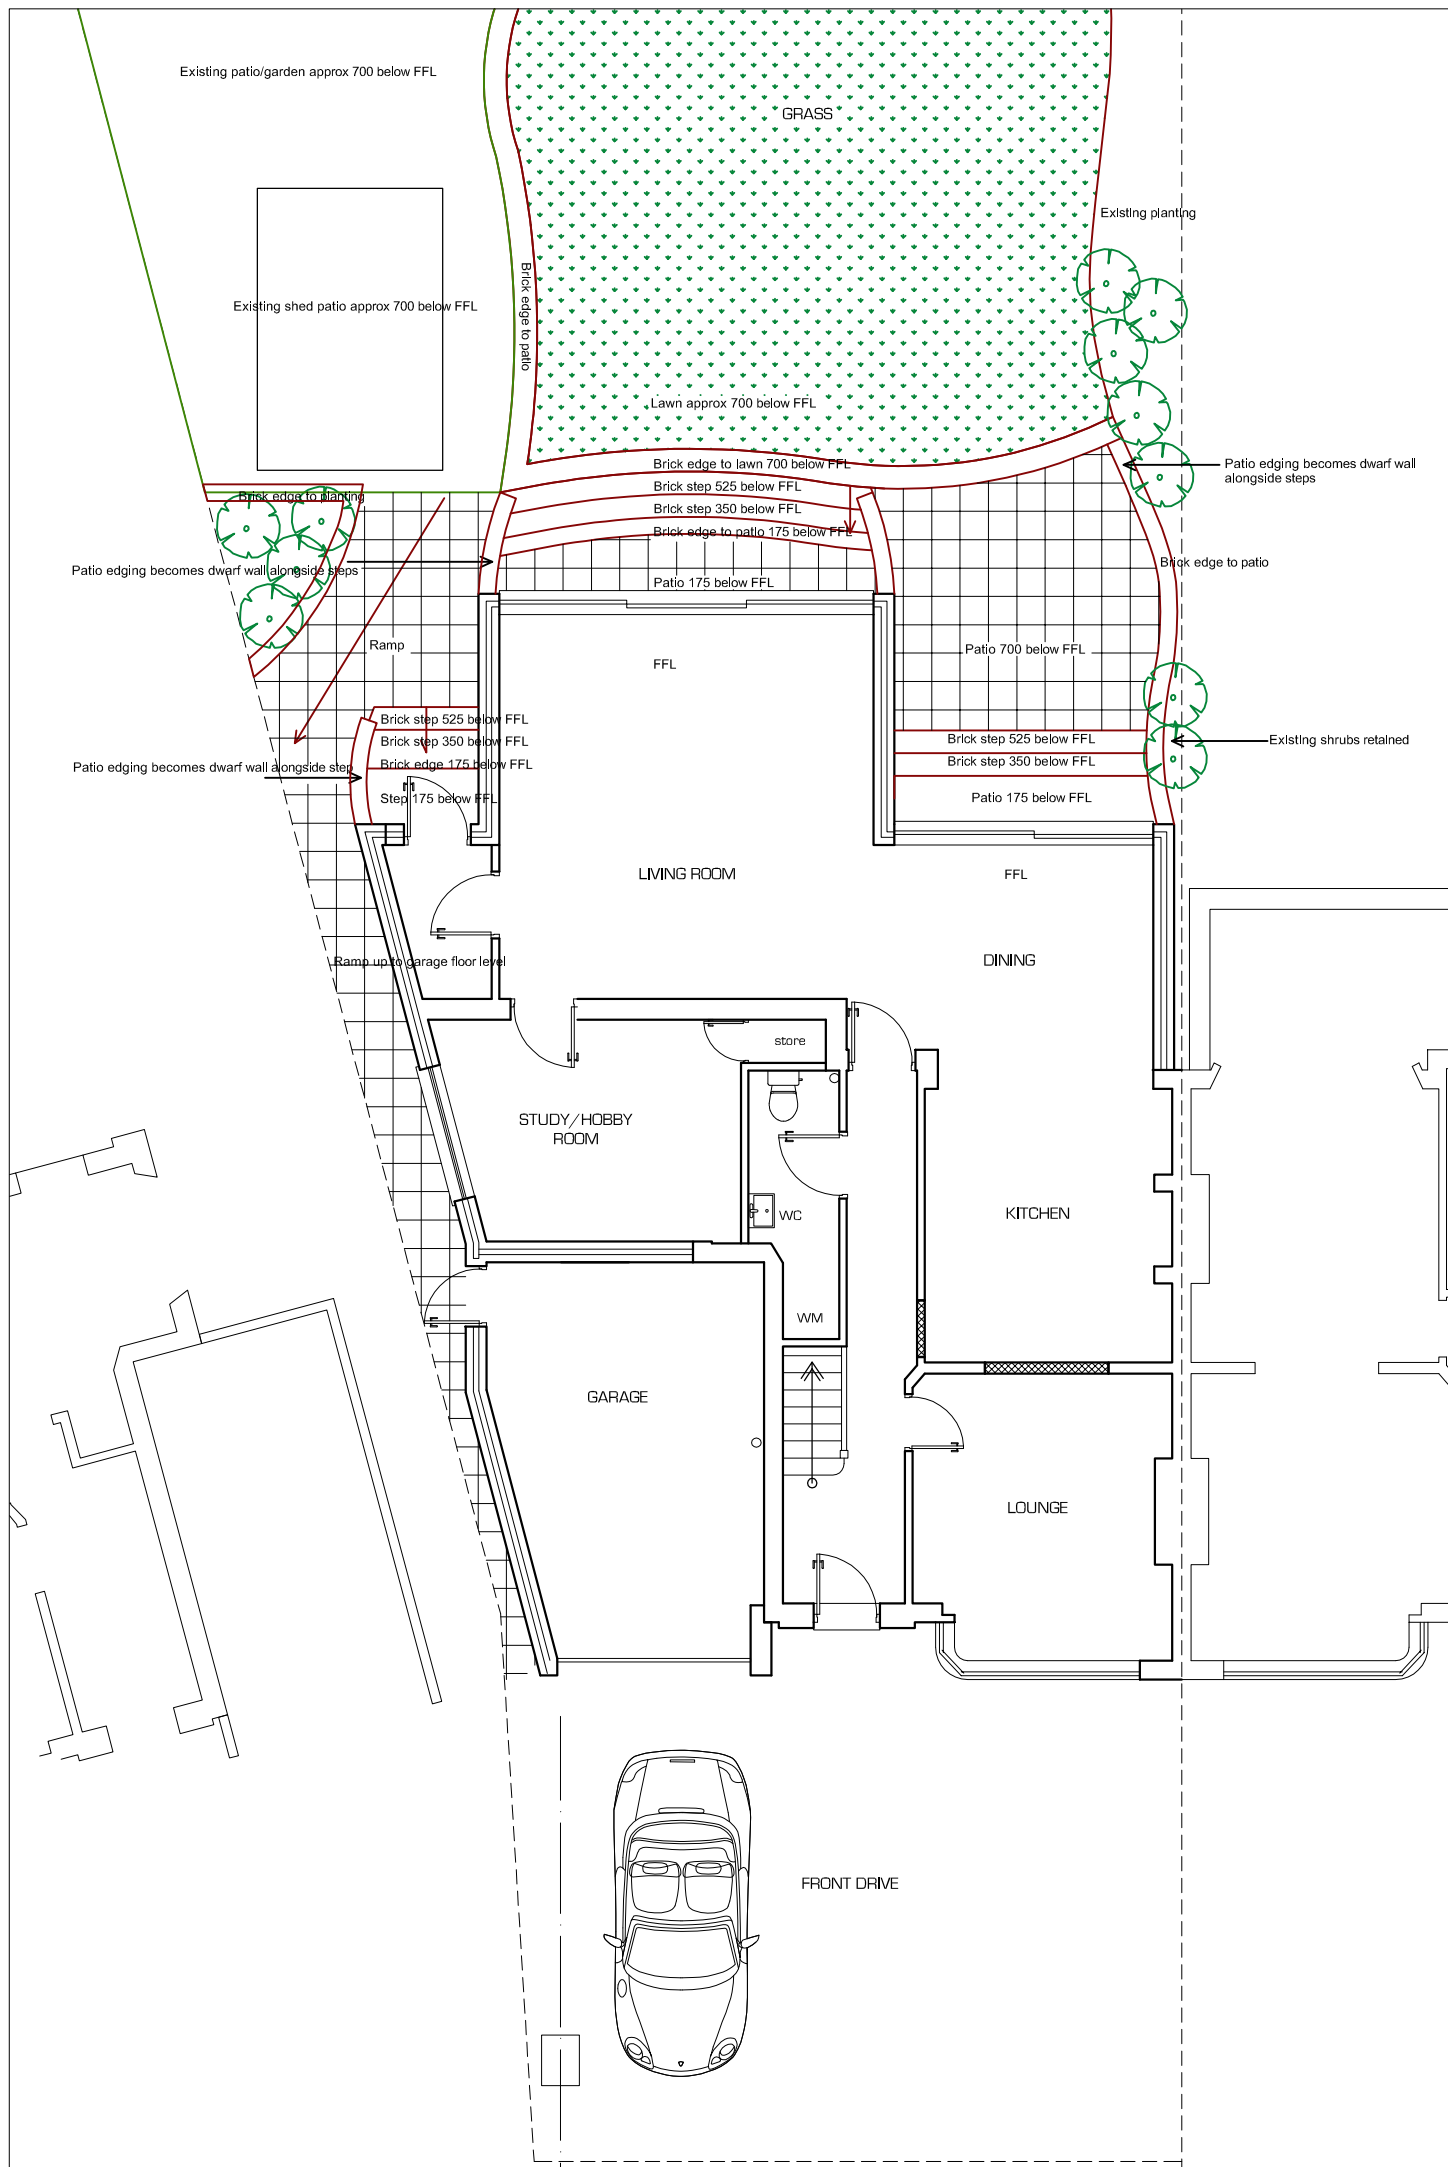

© Copyright 'Kudos Plan & Design Ltd' 2010

**KUDOS**  
**PLAN & DESIGN**  
 INFO@KUDOSPLANS.CO.UK  
 TEL: 07904 585 920

**PROPOSED PLAN  
 REAR GARDEN PATIO**

Customer name & site address: \_\_\_\_\_ Works: \_\_\_\_\_

Council: \_\_\_\_\_  
 Date: \_\_\_\_\_  
 Scale: 1:100  
 Dwg no. \_\_\_\_\_