
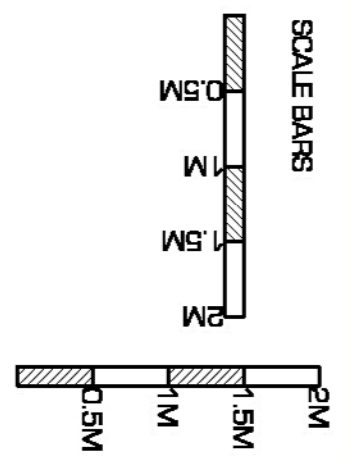


PROPOSED LOFT PLAN

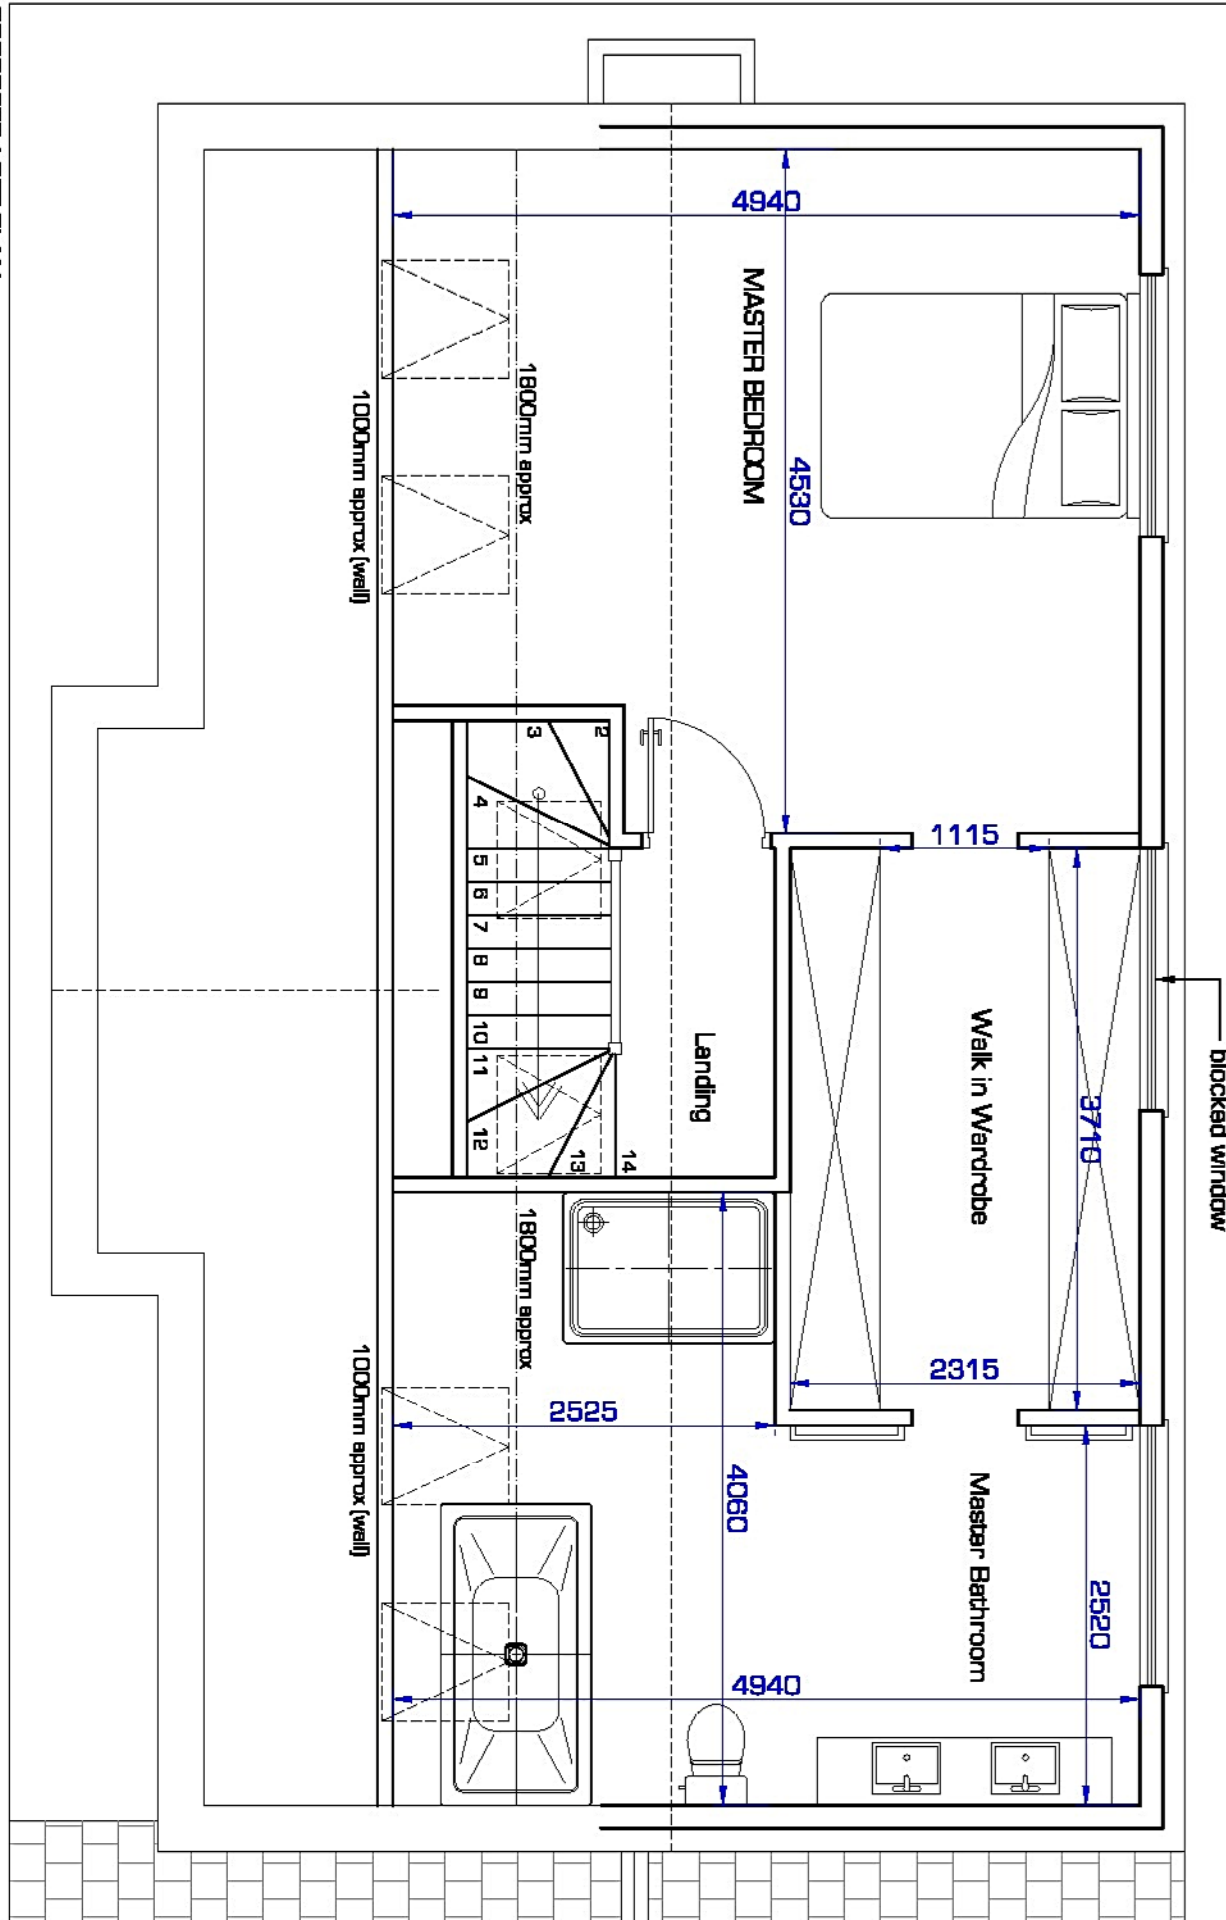

Notes:
 The building contractor is responsible for verification of all dimensions on site.
 Any works carried out prior to Local authority consent (both planning and building control) is the responsibility of the contractor.

© Copyright 'Kudos Plan & Design Ltd' 2011

- KUDOS -
- PLAN & DESIGN -
 WWW.KUDOSPLANS.CO.UK
 info@kudosplans.co.uk
 T: 07904585920

PROPOSED LOFT PLANS

Customer name & site address: _____

Works:
 Loft Conversion with Rear Dormer
 Ground Floor Rear Extension

Council: _____
 Date: 23rd March 2011
 Scale: 1:50 @ A3
 Dwg no. _____